


- CARLISLE NEW ROOF OR
- EXISTING ROOF ANY TYPE OR
- NEW ROOF ASSEMBLY BY OTHER MANUFACTURER

2

CARLISLE NEW ROOF

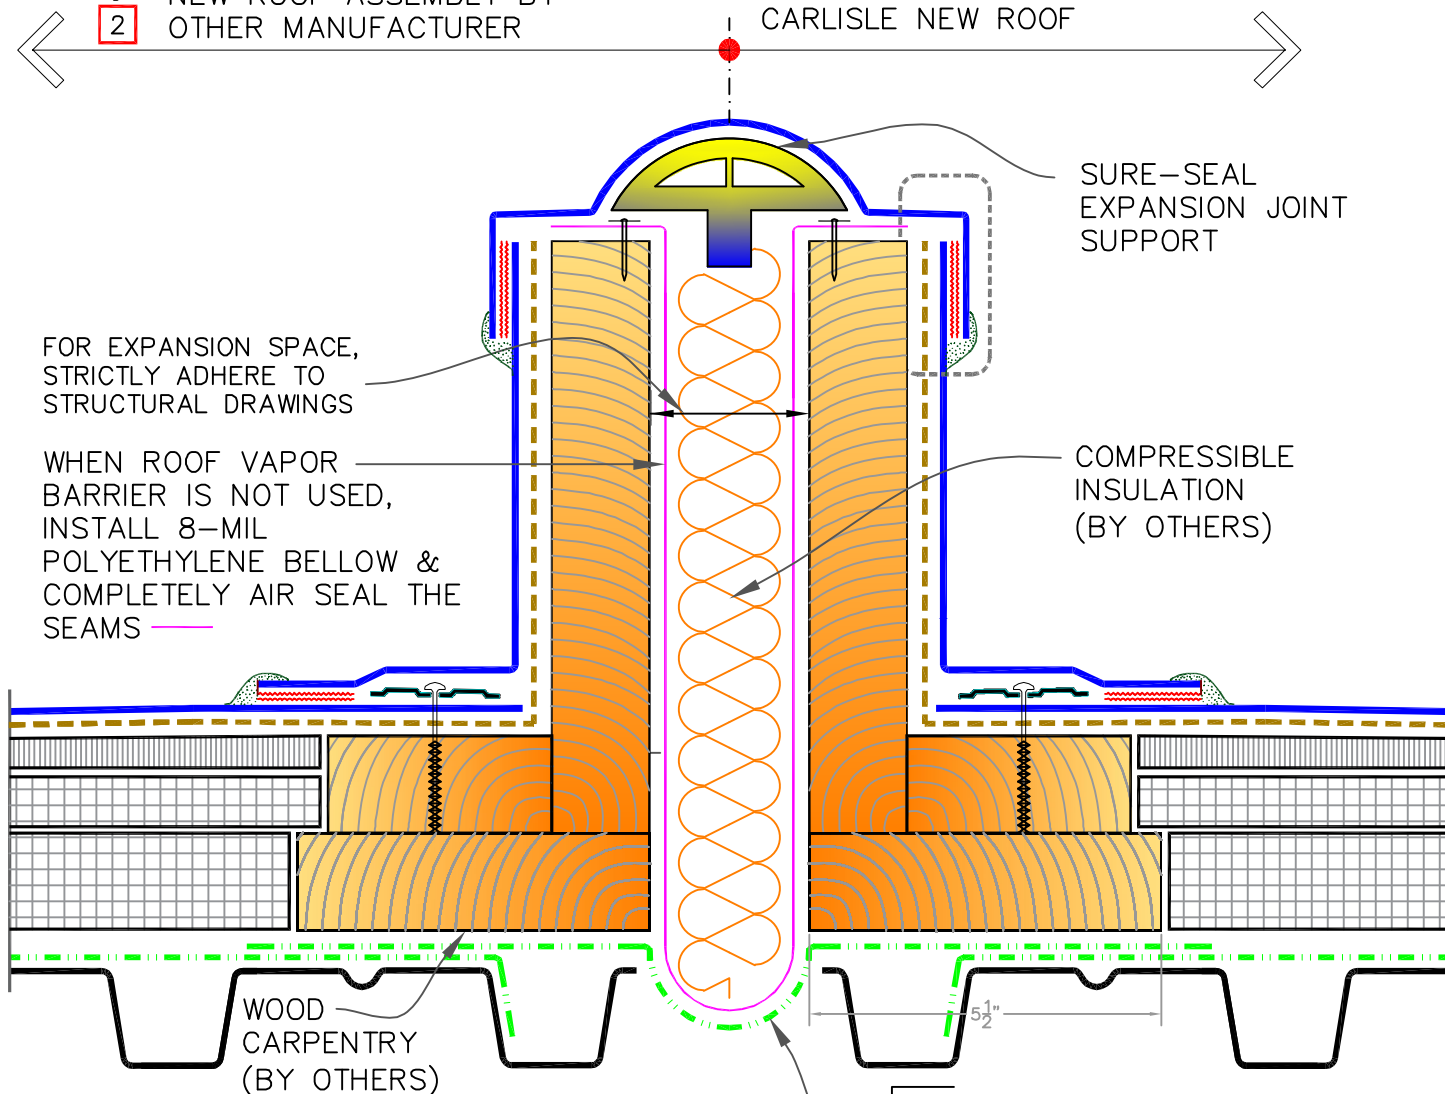

FOR EXPANSION SPACE, STRICTLY ADHERE TO STRUCTURAL DRAWINGS

WHEN ROOF VAPOR BARRIER IS NOT USED, INSTALL 8-MIL POLYETHYLENE BELLOW & COMPLETELY AIR SEAL THE SEAMS


SURE-SEAL EXPANSION JOINT SUPPORT

COMPRESSIBLE INSULATION (BY OTHERS)

WOOD CARPENTRY (BY OTHERS)

ROOF AIR & VAPOR RETARDER. DO NOT REMOVE LINER IN EXPOSED AREAS

REFER TO CARLISLE AIR & VAPOR BARRIER DETAILS [MD-0, PAGE 1 & 2](#) FOR METAL DECKS

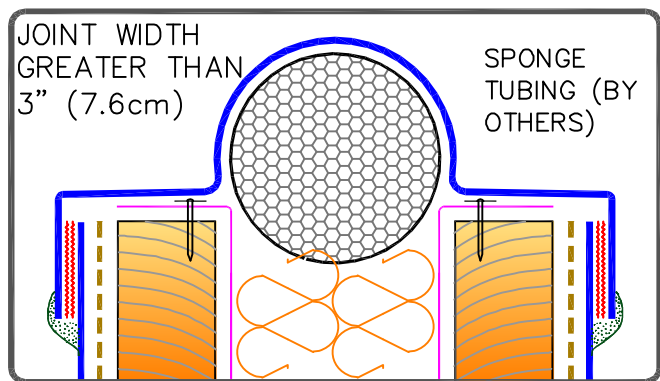

NOTES:

1. ENSURE SEAMS ARE PROPERLY MADE OUTSIDE THE EXPANSION JOINT, SEALED AND TAPED AND THEN VAPOR RETARDER IS LAID IN PLACE.
2. IN CASE THE ROOF TYPE IS DIFFERENT, DESIGNER TO PROVIDE ROOF TYPE AND ITS CONDITION TO CARLISLE TO DEVELOP TIE-IN DETAIL ON THIS SIDE ACCORDINGLY.



DECK-TO-DECK CURBED EXPANSION JOINT

MAXIMUM WARRANTY: 30 YEARS



DETAIL NO.

U-3A.1