


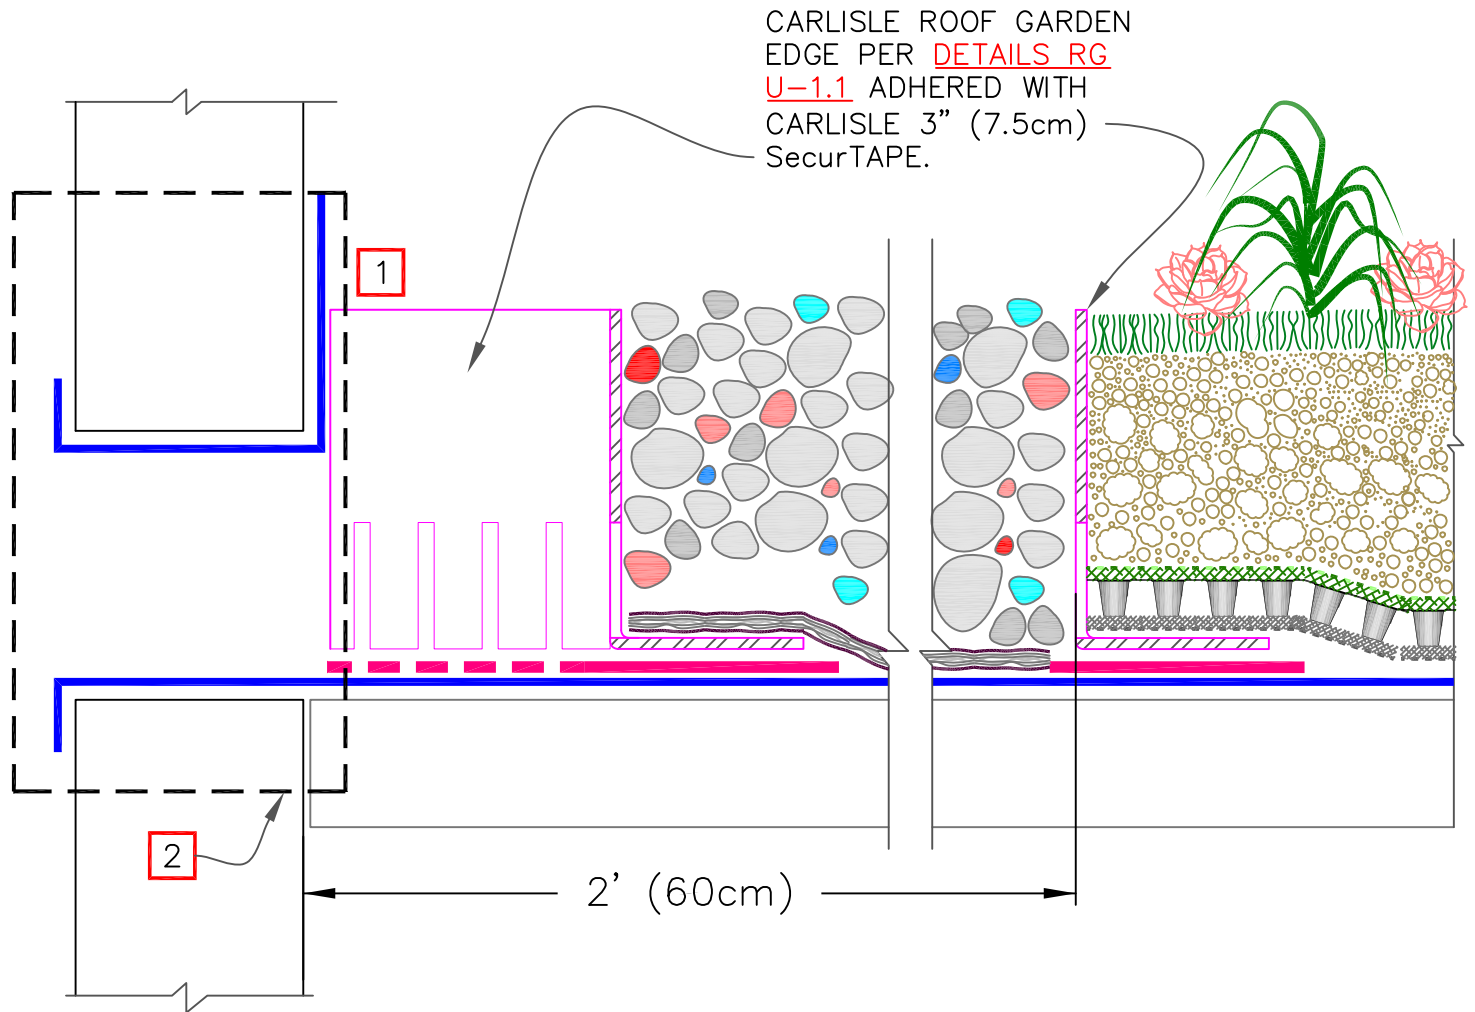

NOTES:

1. ALLOW A 1/4"–1/2" (1–1.5cm) GAP BETWEEN ROOF GARDEN EDGE AND PARAPET WALL.
2. REFER TO SCUPPER FLASHING DETAIL(S) U-18A IN CARLISLE SYSTEM DETAILS FOR THE TYPE OF ROOF MEMBRANE: THERMOPLASTIC OR THERMOSET.

ALL ASSEMBLIES			
ROOF GARDEN THRU-WALL SCUPPER – CROSS SECTION			
→ CARLISLE GROWTH MEDIA → MiradRAIN G4 DRAINAGE COMPOSITE → ROOT BARRIER (40-MIL NON-REINFORCED POLYPROPYLENE) → 300HV PROTECTION FABRIC	→ ROOF MEMBRANE → POLYSTYRENE INSULATION → SEE NOTE(S) → IRMA → INSULATED ROOF MEMBRANE ASSEMBLY	DETAIL NO.	
		2021 ROOF GARDEN DETAILS	RG18.1A