


CAUTION
 CONCRETE PAVERS AS A WALKWAY MUST BE LOCATED MIN. 6'-0" (180cm) AWAY FROM THE NEAREST UNPROTECTED ROOF EDGES OR AS REQUIRED PER APPLICABLE LOCAL CODES/OSHA REQUIREMENTS.

CARLISLE VEGETATION
 PER DETAIL(S) RG A
 OR RG B OR RG C

CARLISLE VEGETATION
 PER DETAIL(S) RG A
 OR RG B OR RG C

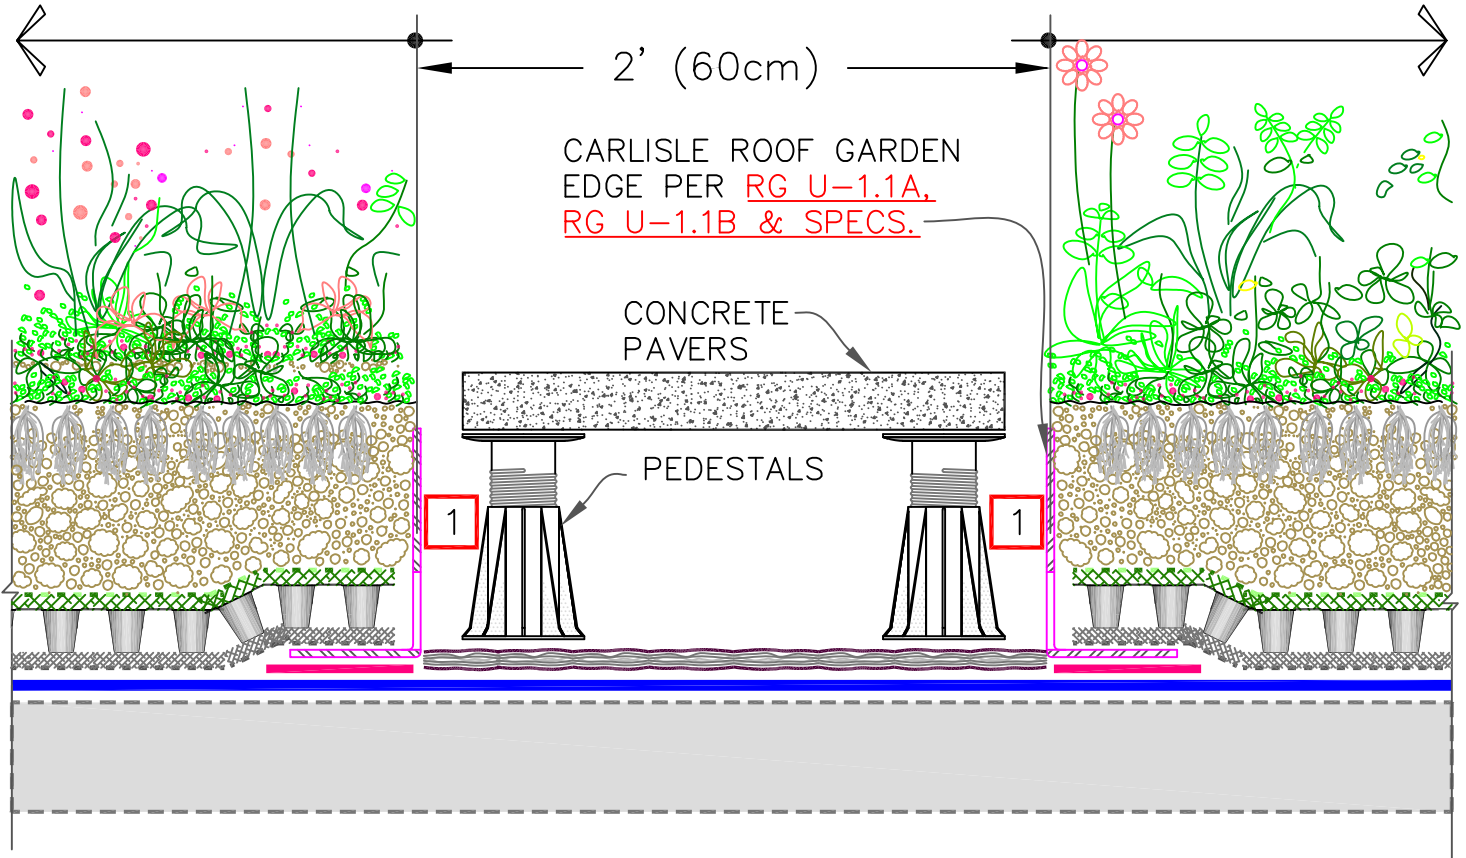

NOTE:

1. WHEN PEDESTALS ARE USED WITH PAVERS, ROOF GARDEN EDGE MUST BE USED TO RETAIN GROWTH MEDIA.

ALTERNATE DETAIL [RG12.6](#)

	CARLISLE GROWTH MEDIA		ROOF MEMBRANE
	MiraDRAIN G4 DRAINAGE COMPOSITE		POLYSTYRENE INSULATION
	ROOT BARRIER (40-MIL NON-REINFORCED POLYPROPYLENE)		SEE NOTE(S)
	300HV PROTECTION FABRIC		IRMA - INSULATED ROOF MEMBRANE ASSEMBLY

ALL ASSEMBLIES	
HORIZONTAL TRANSITION - PAVERS WITH PEDESTAL	
2021 ROOF GARDEN DETAILS	DETAIL NO. RG12.8