



CAUTION

"MEDIUM" AND "DEEP" ROOF GARDEN ASSEMBLIES REQUIRE ROOT BARRIER

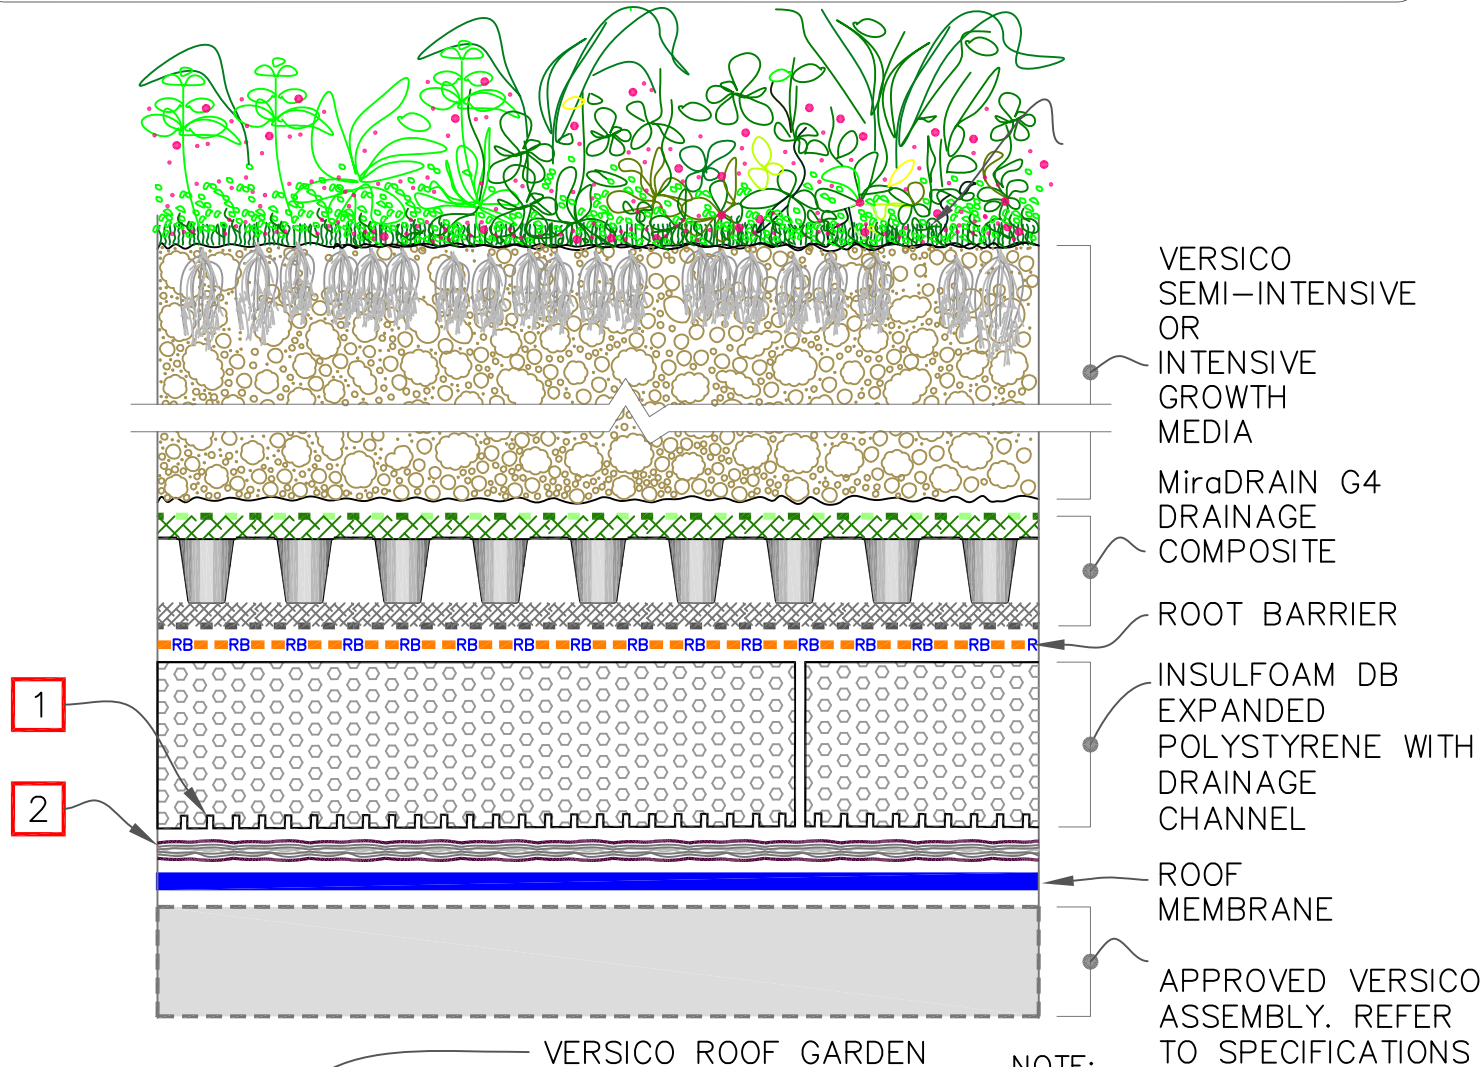

NOTE:

1. DRAINAGE CHANNELS TO BE ORIENTED IN THE DIRECTION OF ROOF DRAINS
2. IF POLYSTYRENE INSULATION IS USED IN CONJUNCTION WITH PVC MEMBRANE, 300HV PROTECTION FABRIC IS NEEDED BETWEEN EPS AND PVC.

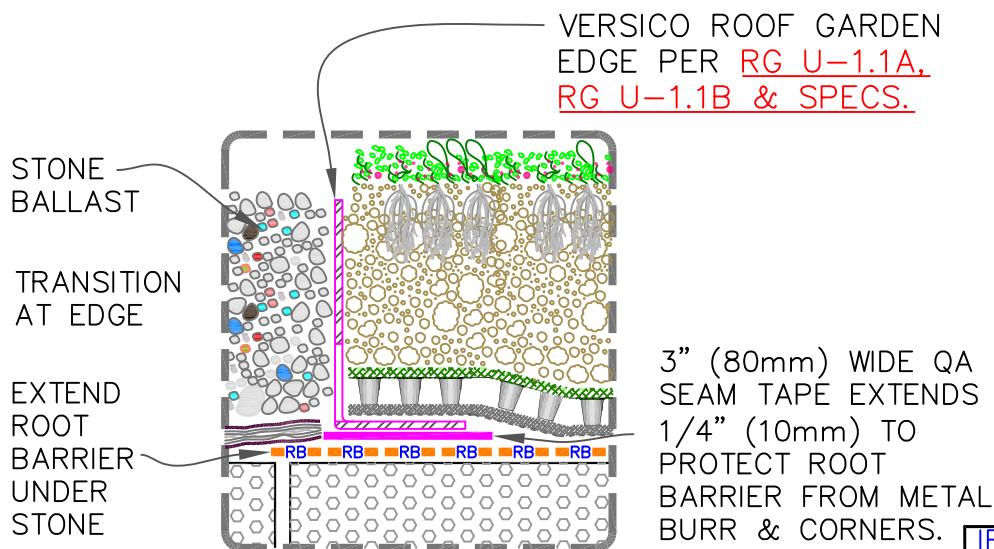

	VERSICO GROWTH MEDIA		CCM MEMBRANE	IRMA MEDIUM/DEEP (SEMI-INTENSIVE/INTENSIVE)	
	MiraDRAIN G4 DRAINAGE COMPOSITE		POLYSTYRENE INSULATION	ROOF GARDEN ASSEMBLY	
	ROOT BARRIER (40-MIL NON-REINFORCED POLYPROPYLENE)		SEE NOTE(S)	2020 ROOF GARDEN DETAILS	DETAIL NO.
	300HV PROTECTION FABRIC		IRMA INSULATED ROOF MEMBRANE ASSEMBLY		RGI E