


VERSICO POLYSTYRENE INSULATION	
COMPRESSIVE STRENGTH	DENSITY
25 POUNDS/INCH ²	2 POUNDS/FOOT ³
17,577 KILOGRAM/METER ²	32.1 KILOGRAM/METER ³

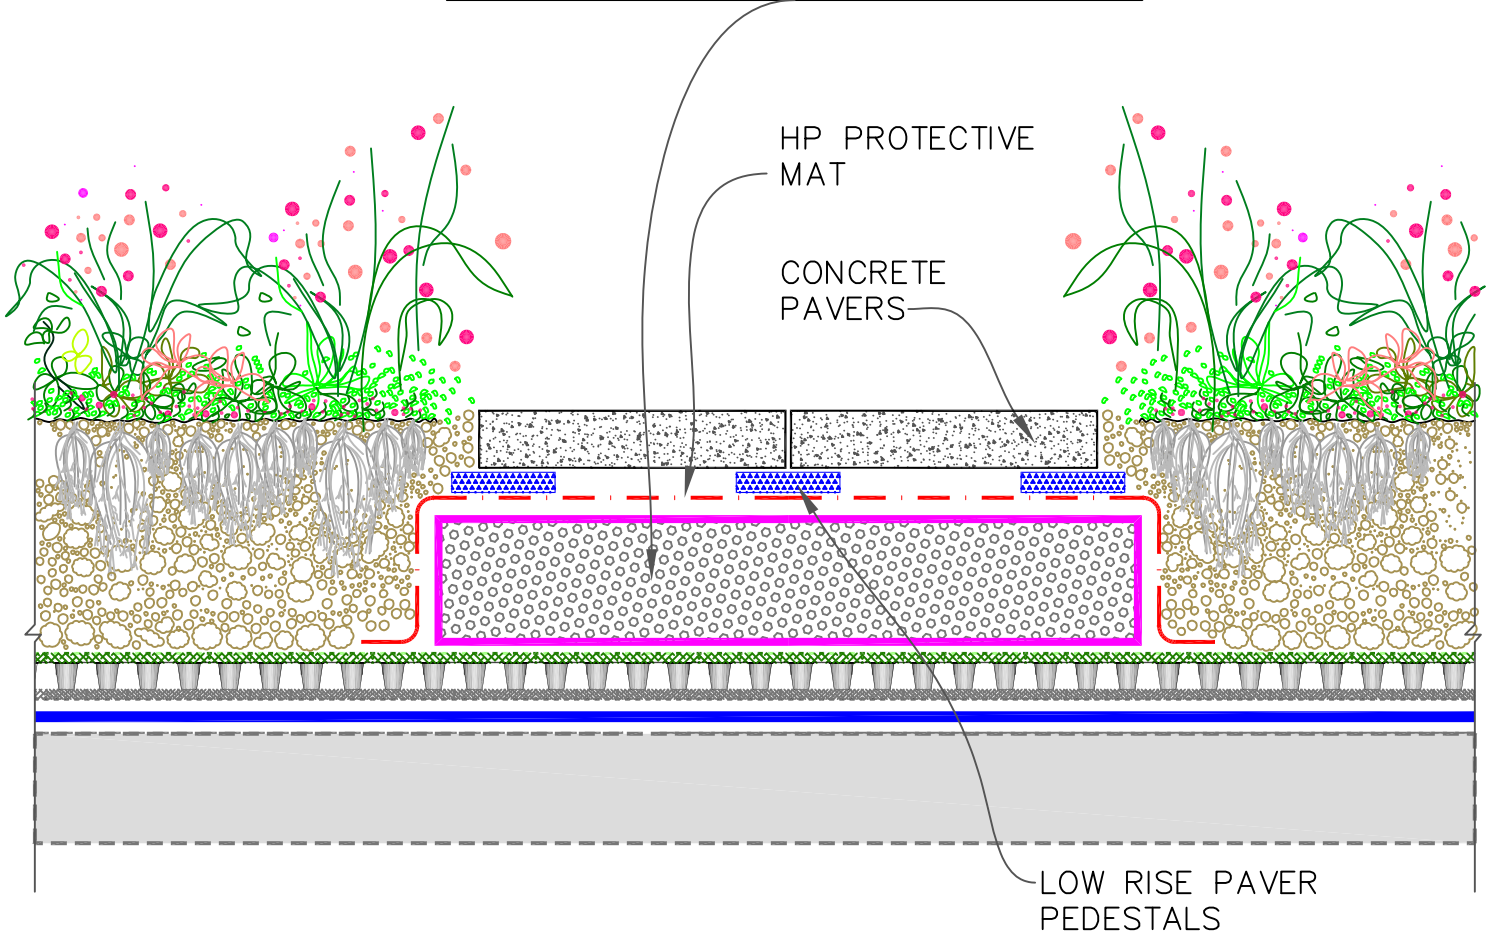

ALTERNATE DETAIL **RG12.8**

ALL ASSEMBLIES

HORIZONTAL TRANSITION – PAVERS

2020 ROOF GARDEN DETAILS	DETAIL NO.
	RG12.6

VERSICO GROWTH MEDIA	CCM MEMBRANE
MiraDRAIN G4 DRAINAGE COMPOSITE	POLYSTYRENE INSULATION
ROOT BARRIER (40-MIL NON-REINFORCED POLYPROPYLENE)	SEE NOTE(S)
300HV PROTECTION FABRIC	IRMA – INSULATED ROOF MEMBRANE ASSEMBLY