


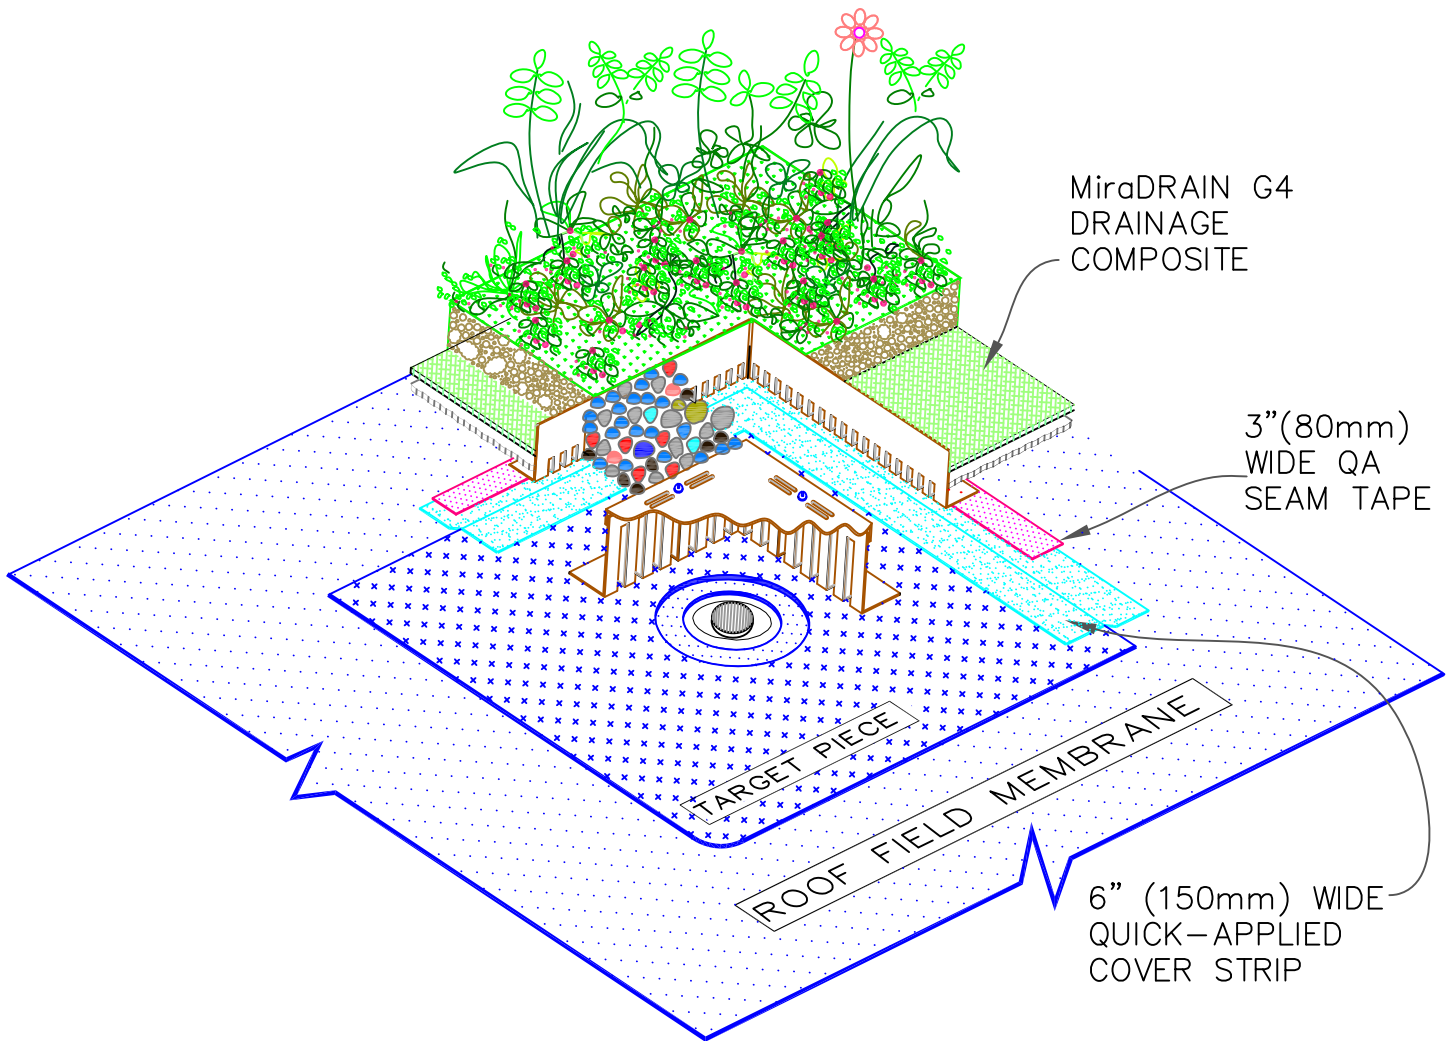

FOR MEDIUM/DEEP
ASSEMBLIES, [SEE RG 6.3](#)

SHALLOW

ROOF DRAIN – BALLAST
STONE (ISOMETRIC)

2021 ROOF
GARDEN
DETAILS

DETAIL NO.

RG 6.1B



• VERSICO GROWTH MEDIA



• MiraDRAIN G4 DRAINAGE COMPOSITE



• ROOT BARRIER (40-MIL NON-
REINFORCED POLYPROPYLENE)



• 300HV PROTECTION FABRIC



• CCM MEMBRANE



• POLYSTYRENE
INSULATION



• SEE NOTE(S)



• IRMA — INSULATED ROOF
MEMBRANE ASSEMBLY