


- NOTE:
1. REFER TO DETAIL 10.2.1, WHERE RADIANT FLOOR HEATING SYSTEM TO BE INSTALLED.
 2. REFER TO DETAIL 10.3.1 FOR FOUNDATION DETAIL FOR WATER MANAGEMENT.

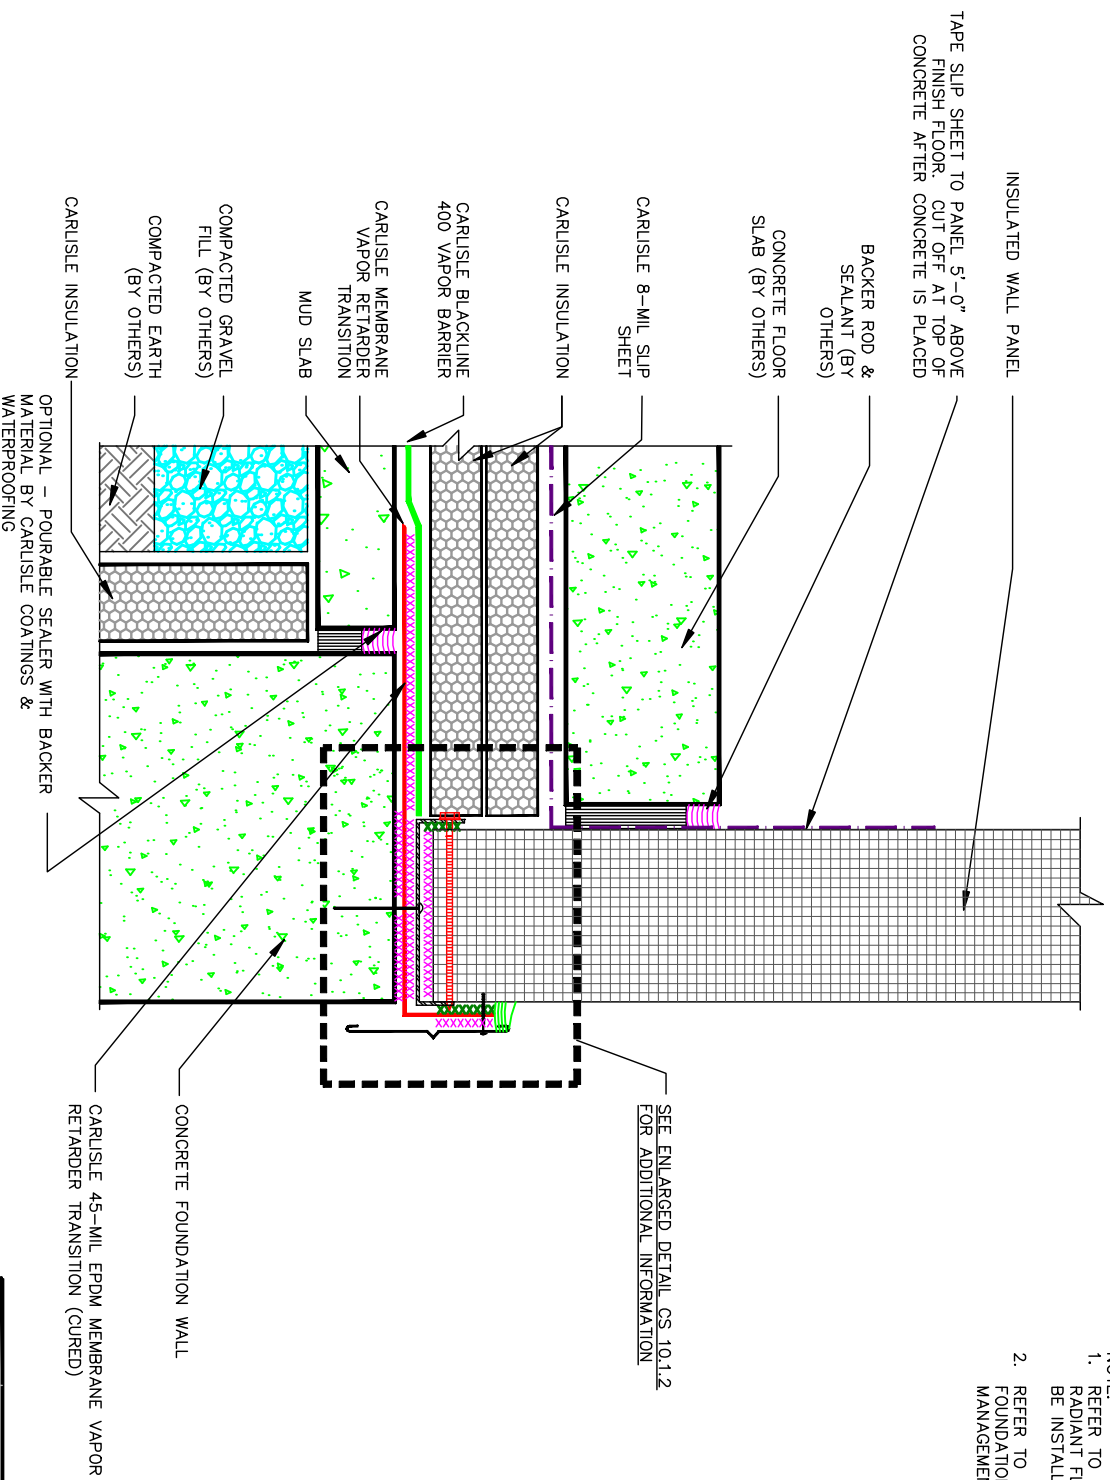

XXXXXX SURE-SEAL WATER CUT-OFF MASTIC

COLD STORAGE DETAILS

CS 10.1.1

COLD STORAGE ENVELOPE FLOOR SLAB WITHOUT RADIANT FLOOR HEATING



Carlisle SynTec Incorporated