


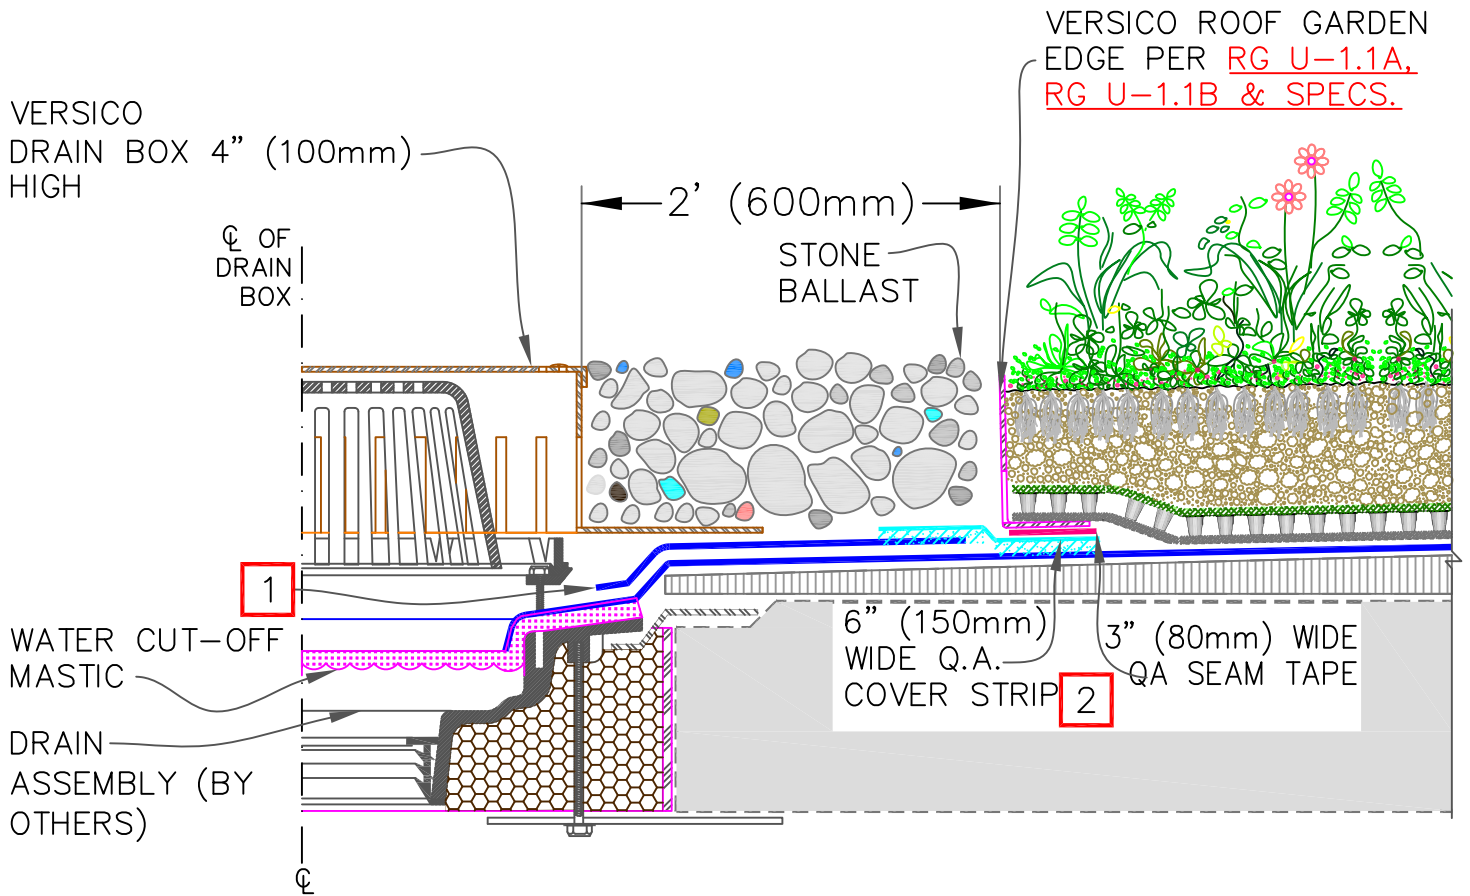

NOTES:

1. MEMBRANE TARGET PIECE LOOSE-LAID, HELD DOWN WITH 6" (150mm) WIDE QUICK-APPLIED COVER STRIP AT EXTERIOR EDGES.
2. WHEN PVC MEMBRANE IS USED, VERSICO'S TWO-STEP PRIMING PROCEDURE MUST BE FOLLOWED PRIOR TO APPLYING QUICK-APPLIED ADHESIVES.

VERSICO GROWTH MEDIA MiradRAIN G4 DRAINAGE COMPOSITE RB ROOT BARRIER (40-MIL NON-REINFORCED POLYPROPYLENE) 300HV PROTECTION FABRIC		CCM MEMBRANE POLYSTYRENE INSULATION 0 SEE NOTE(S) IRMA INSULATED ROOF MEMBRANE ASSEMBLY		SHALLOW	
		ROOF DRAIN – BALLAST STONE (ISOMETRIC)		2021 ROOF GARDEN DETAILS	
				DETAIL NO.	
				RG1 6.1A	