


CARLISLE ROOF GARDEN
EDGE PER RG U-1.1A,
RG U-1.1B & SPECS.

ROOF
MEMBRANE

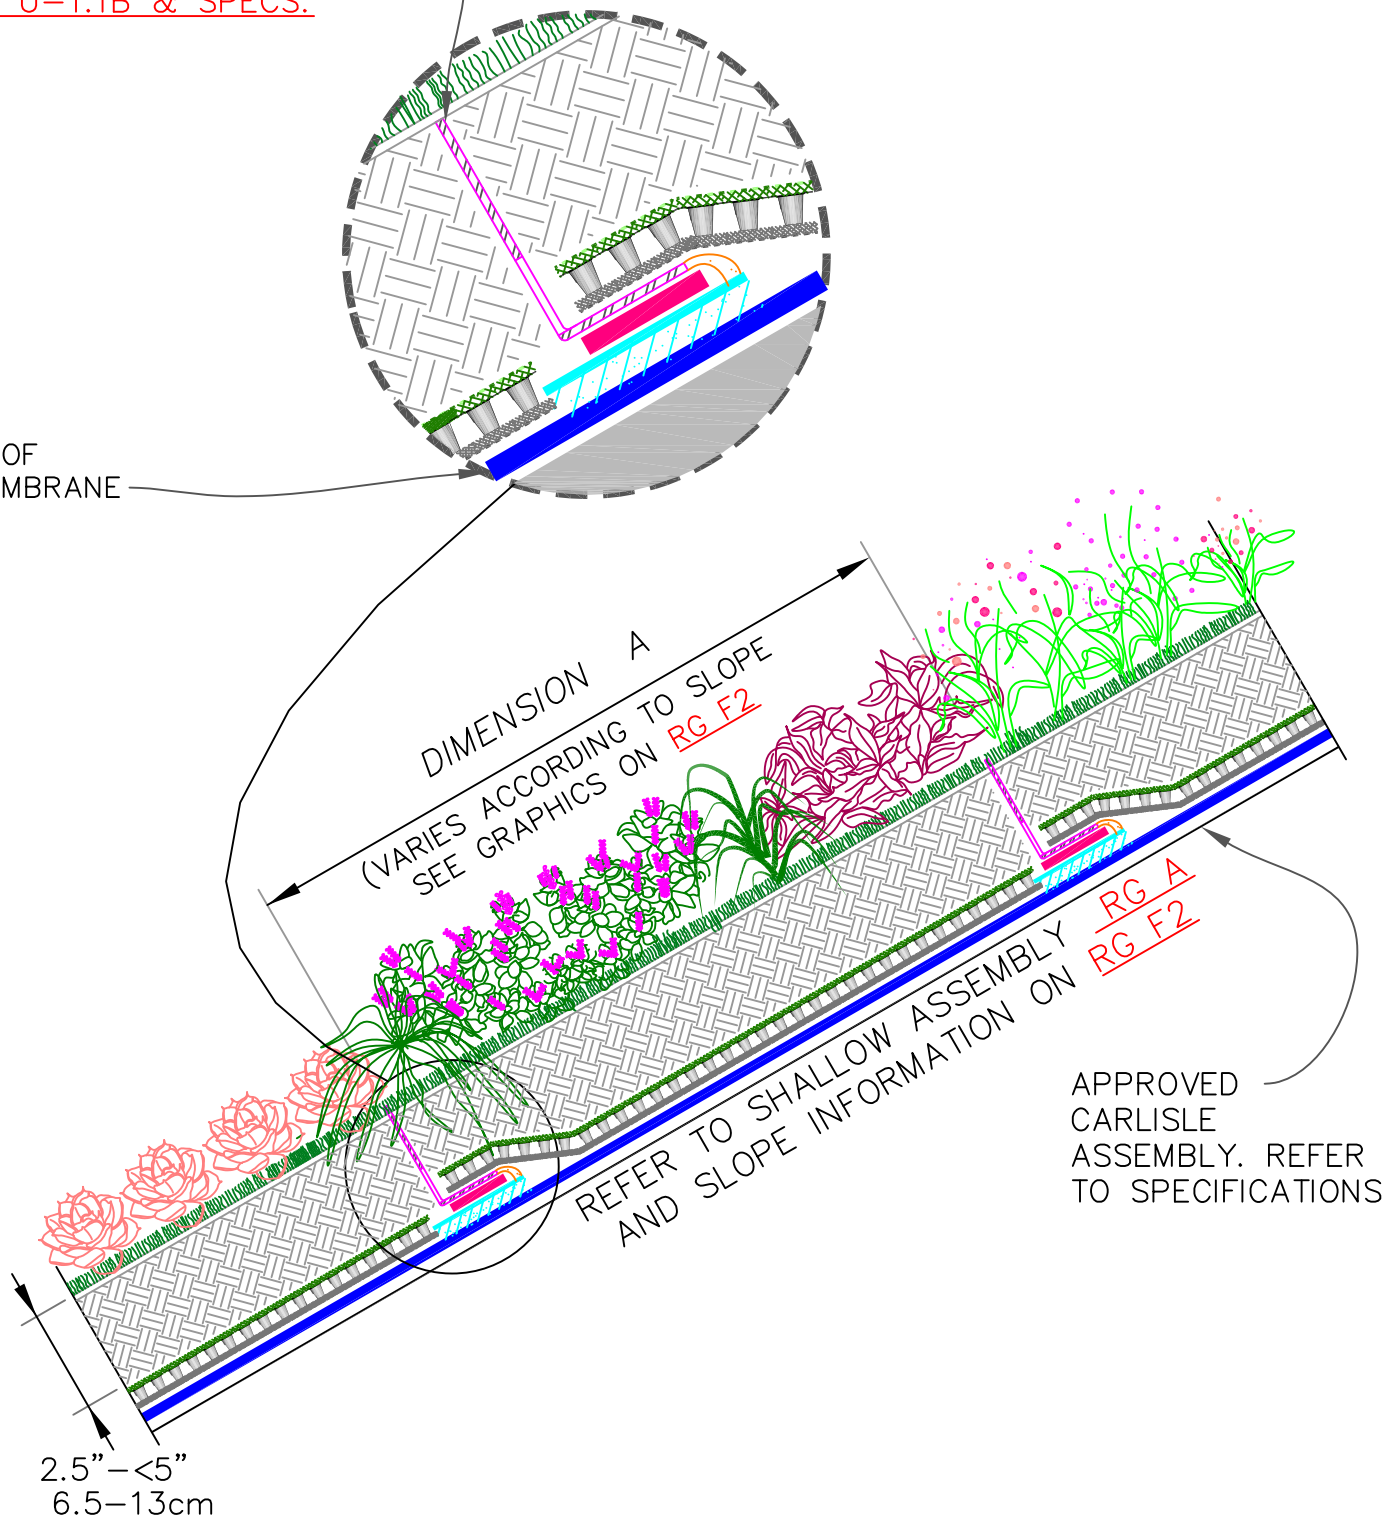

	CARLISLE GROWTH MEDIA		ROOF MEMBRANE
	MiraDRAIN G4 DRAINAGE COMPOSITE		POLYSTYRENE INSULATION
	ROOT BARRIER (40-MIL NON-REINFORCED POLYPROPYLENE)		SEE NOTE(S)
	300HV PROTECTION FABRIC		IRMA INSULATED ROOF MEMBRANE ASSEMBLY

STEEP SLOPED – SHALLOW	
ROOF GARDEN ASSEMBLY	
2021 ROOF GARDEN DETAILS	DETAIL NO. RG1 F1