


6" (15cm) WIDE TPO QUICK-APPLIED COVER STRIP IN CONJUNCTION WITH TPO PRIMER

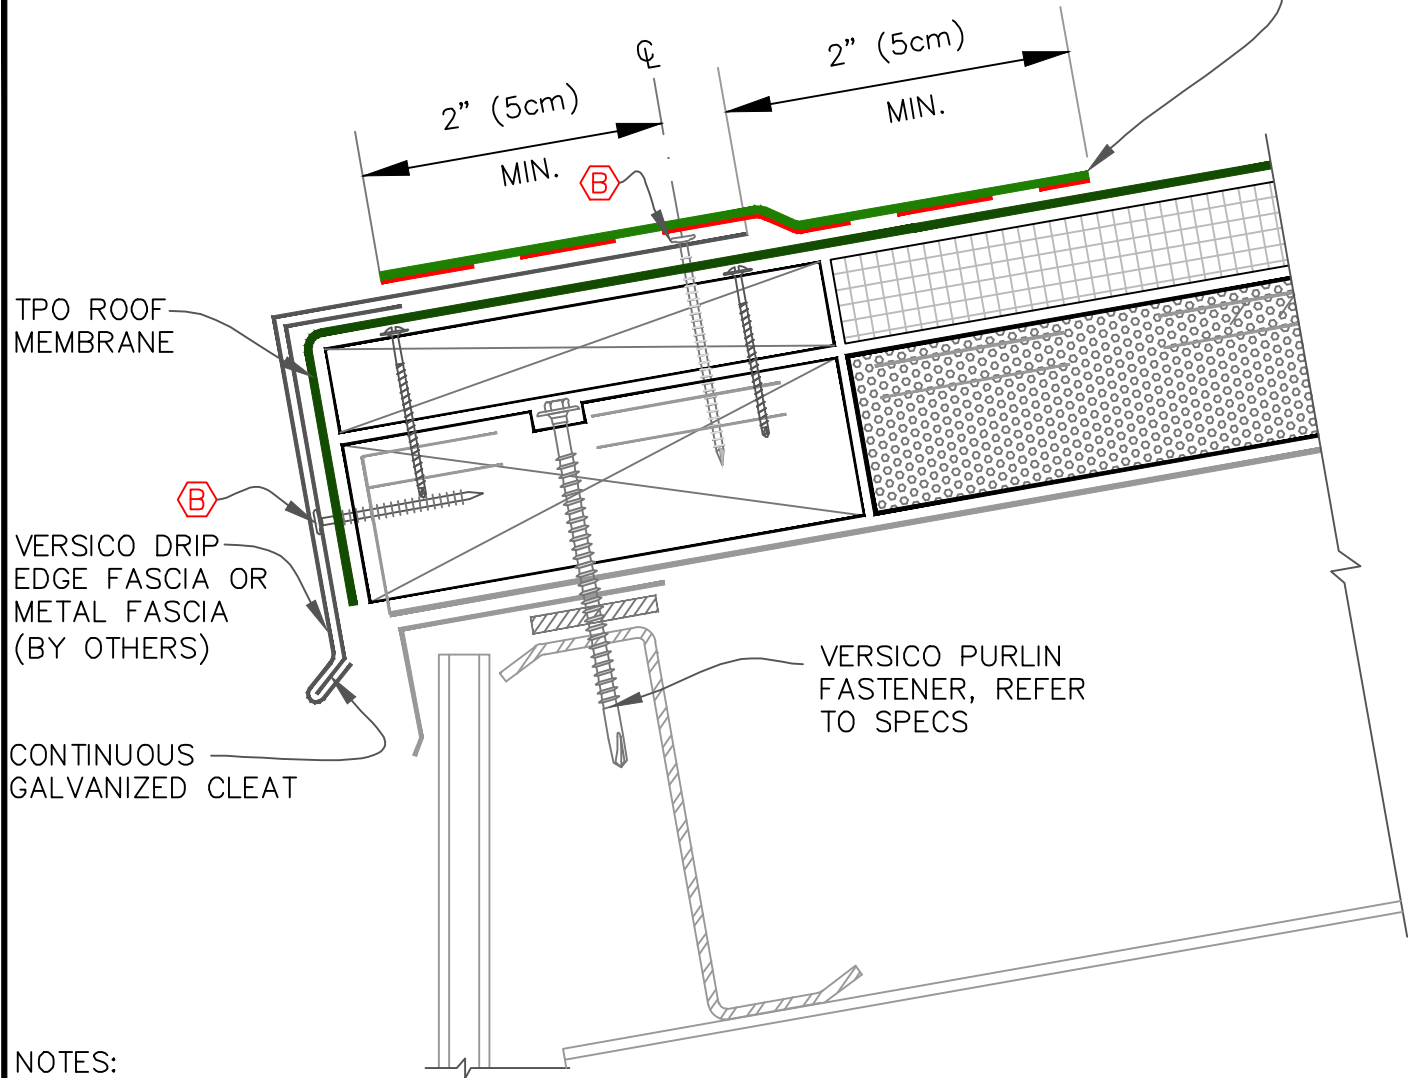

NOTES:

1. FASCIA DECK FLANGE MUST BE TOTALLY COVERED BY TPO QUICK-APPLIED COVER STRIP WITH MINIMUM 2" (5cm) COVERAGE PAST NAIL HEADS.
2. THIS DETAIL IS NOT RECOMMENDED FOR ROOFS THAT ARE LIKELY TO EXPERIENCE SIGNIFICANT SNOW AND ICE UP-SLOPE FROM GUTTER/EDGE WITH A PITCH OF 3:12 OR GREATER. REFER TO DETAILS: [MRT1.1A](#), [MR T1.3](#), [MR T1.4](#), [MR T1.6](#).

TPO ONLY
(NOT FOR PVC)

A 1-1/2" (38mm) RING SHANK NAILS @ 6" (15cm) O.C. MAXIMUM

B HPV FASTENERS @ 12" (30cm) O.C. OR RING-SHANK NAILS @ 4" (10cm) O.C. & STAGGERED 3/4" (2cm) O.C.



EAVE / RAKE EDGE
(PAGE 1 OF 2)

• HIGH DENSITY RECOVER BOARD
 • IN-FILL INSULATION
A • SEE NOTE(S)
B • SEE NOTE(S)

METAL RETROFIT
MR | T1.2A