


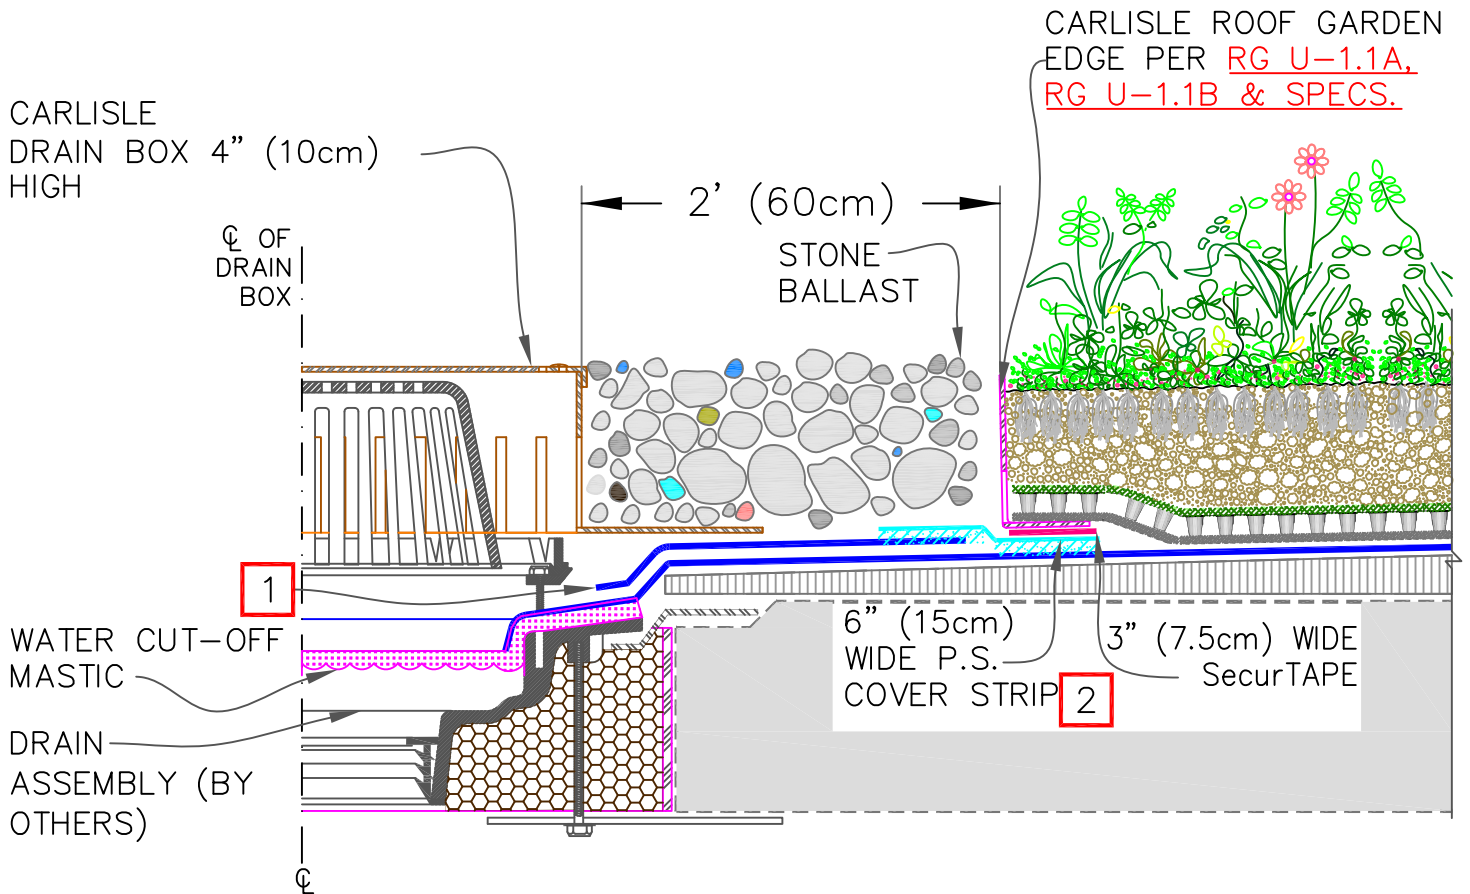

NOTES:

1. MEMBRANE TARGET PIECE LOOSE-LAID, HELD DOWN WITH 6" (15cm) WIDE PRESSURE-SENSITIVE COVER STRIP AT EXTERIOR EDGES.
2. WHEN PVC MEMBRANE IS USED, CARLISLE'S TWO-STEP PRIMING PROCEDURE MUST BE FOLLOWED PRIOR TO APPLYING PRESSURE-SENSITIVE ADHESIVES.

		SHALLOW	
		ROOF DRAIN – BALLAST STONE – CROSS SECTION	
		2021 ROOF GARDEN DETAILS	DETAIL NO.
			RG 6.1A