


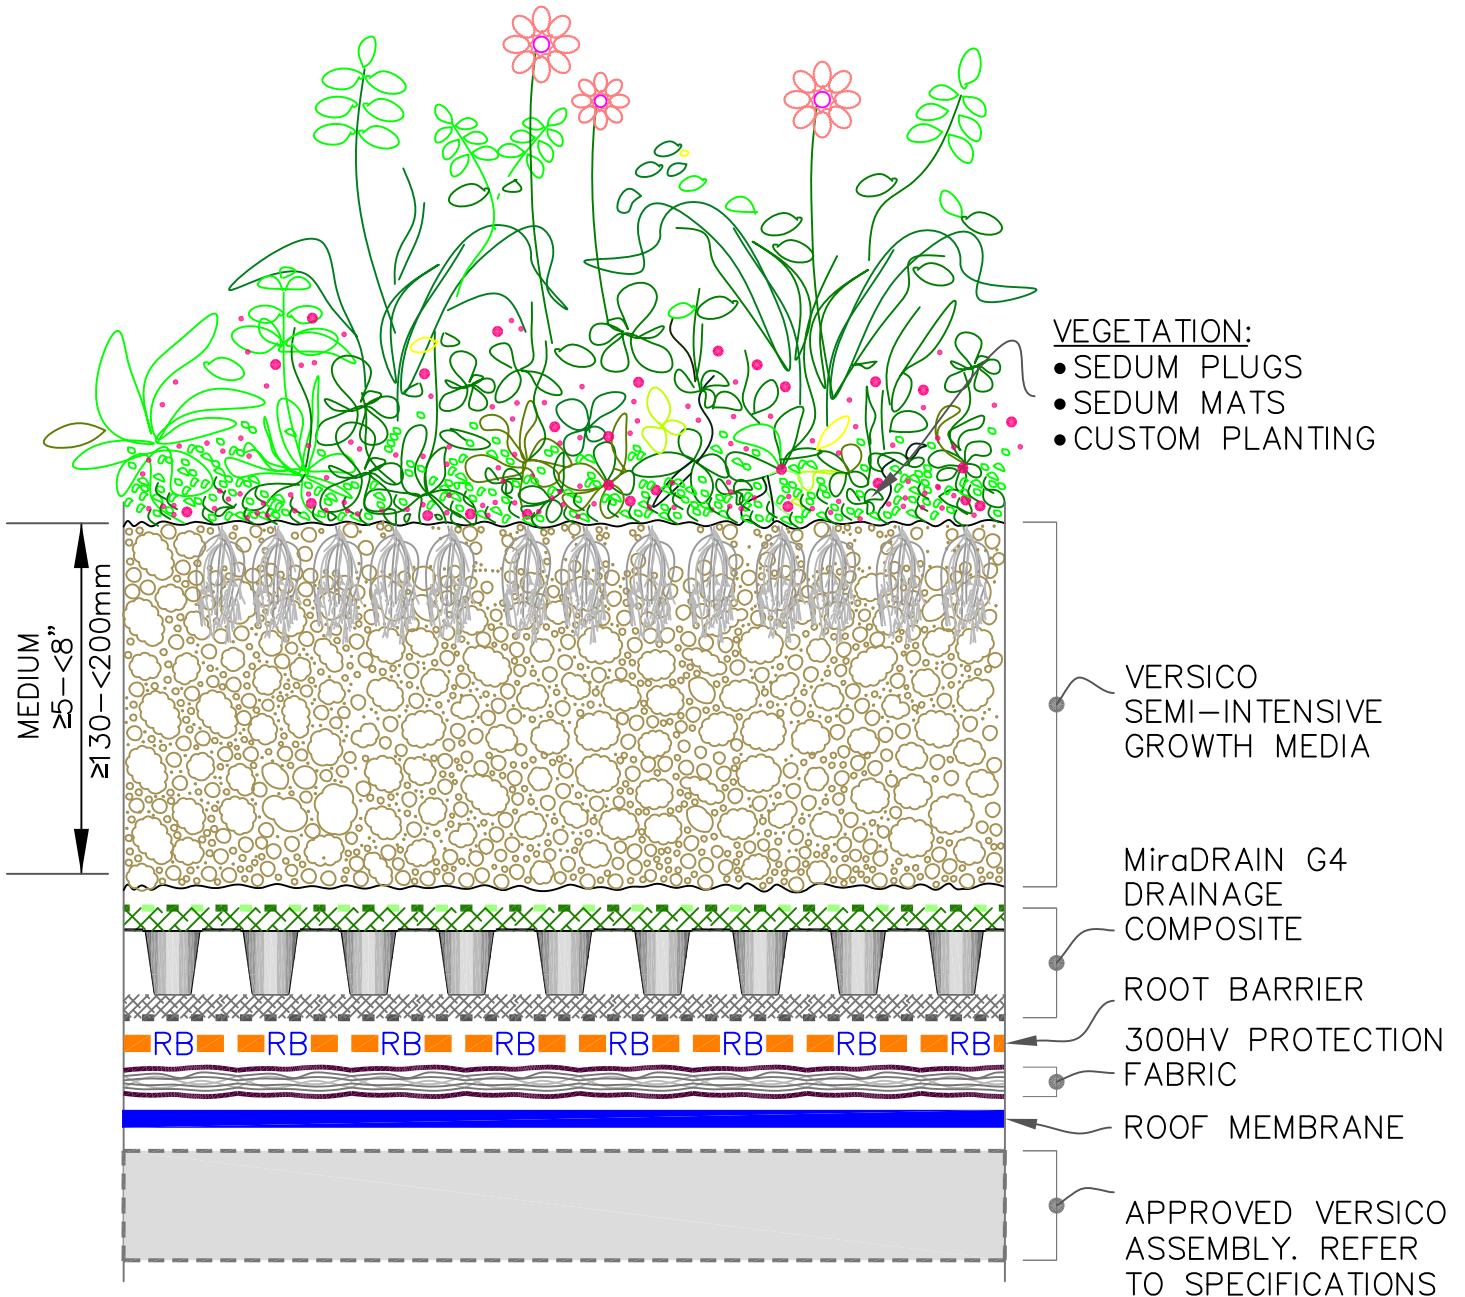

NOTES:

- A. POSITIVE SLOPE (MIN 1/4" PER 12") MUST BE PROVIDED AT MEMBRANE SURFACE LEVEL, EITHER BY SLOPING THE STRUCTURAL DECK OR BY ADDING TAPERED INSULATION BOARD ON FLAT STRUCTURAL DECK.
- B. ACCEPTABLE MEMBRANE ON CONCRETE: WHEN WATERPROOFING MEMBRANE TO BE APPLIED DIRECTLY TO STRUCTURAL OR LIGHTWEIGHT CONCRETE SUBSTRATE, VERSIFLEECE OR VERSIFLEECE AC MEMBRANE MUST BE USED.
- C. SEAMS: REFER TO SPECIFICATIONS.

• VERSICO GROWTH MEDIA • MiraDRAIN G4 DRAINAGE COMPOSITE • ROOT BARRIER (40-MIL NON-REINFORCED POLYPROPYLENE) • 300HV PROTECTION FABRIC		• CCM MEMBRANE • POLYSTYRENE INSULATION • SEE NOTE(S) • INSULATED ROOF MEMBRANE ASSEMBLY		MEDIUM (SEMI-INTENSIVE) $(\geq 5' - < 8") (\geq 130 - < 200\text{mm})$ ASSEMBLY	
2021 ROOF GARDEN DETAILS		DETAIL NO.		RGI B	