


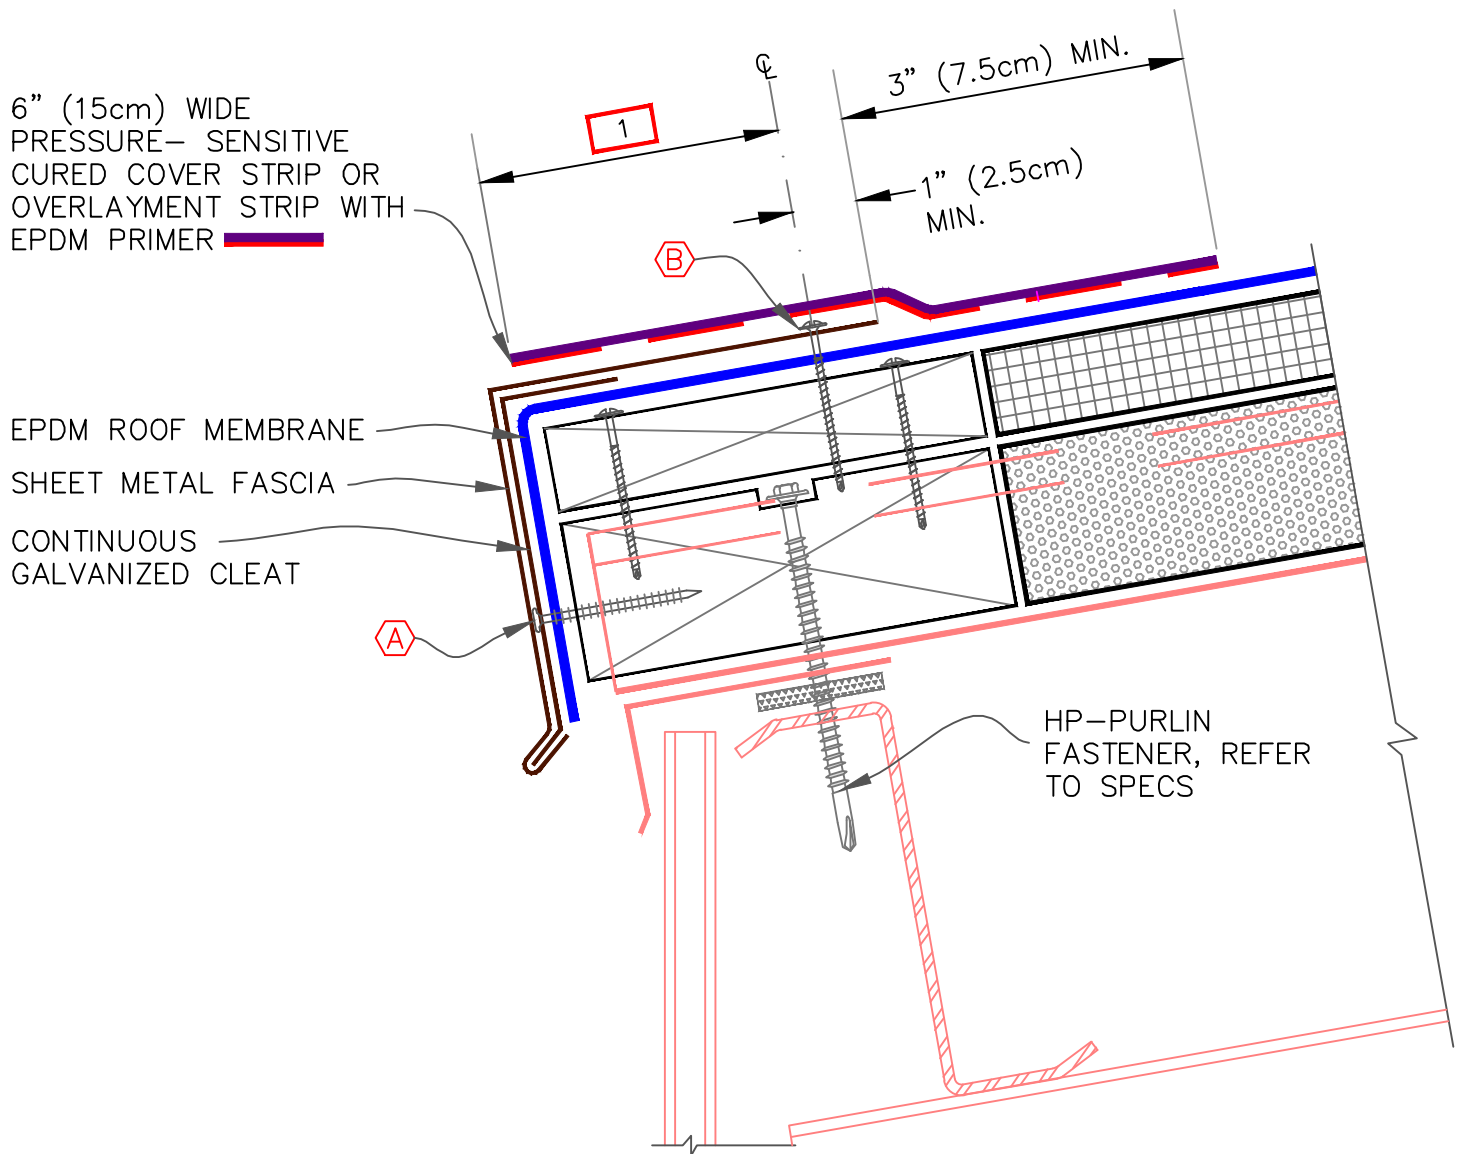


## NOTE:

1. FASCIA HORIZONTAL FLANGE MUST BE TOTALLY COVERED,  
WITH MINIMUM 2" (5cm) BEYOND THE FASTENER HEAD.

A 1-1/2" (38mm) RING SHANK NAILS @  
6" (15cm) O.C. MAXIMUM

B HP FASTENERS @ 12" (30cm) O.C. OR  
RING-SHANK NAILS @ 4" (10cm) O.C.  
& STAGGERED 3/4" (2cm) O.C.

| EAVE / RAKE EDGE                                                                    |                                 |                                                                                     |                           |
|-------------------------------------------------------------------------------------|---------------------------------|-------------------------------------------------------------------------------------|---------------------------|
|  | • HIGH DENSITY<br>RECOVER BOARD |  | • ROOF MEMBRANE           |
|  | • IN-FILL INSULATION            |  | • WOOD NAILER (BY OTHERS) |
|                                                                                     |                                 |  | • SEE DRAWING NOTE(S)     |

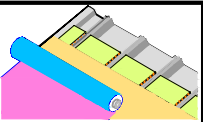

SHEET NO.  
**MRIE1.1A**

PAGE 1 OF 2