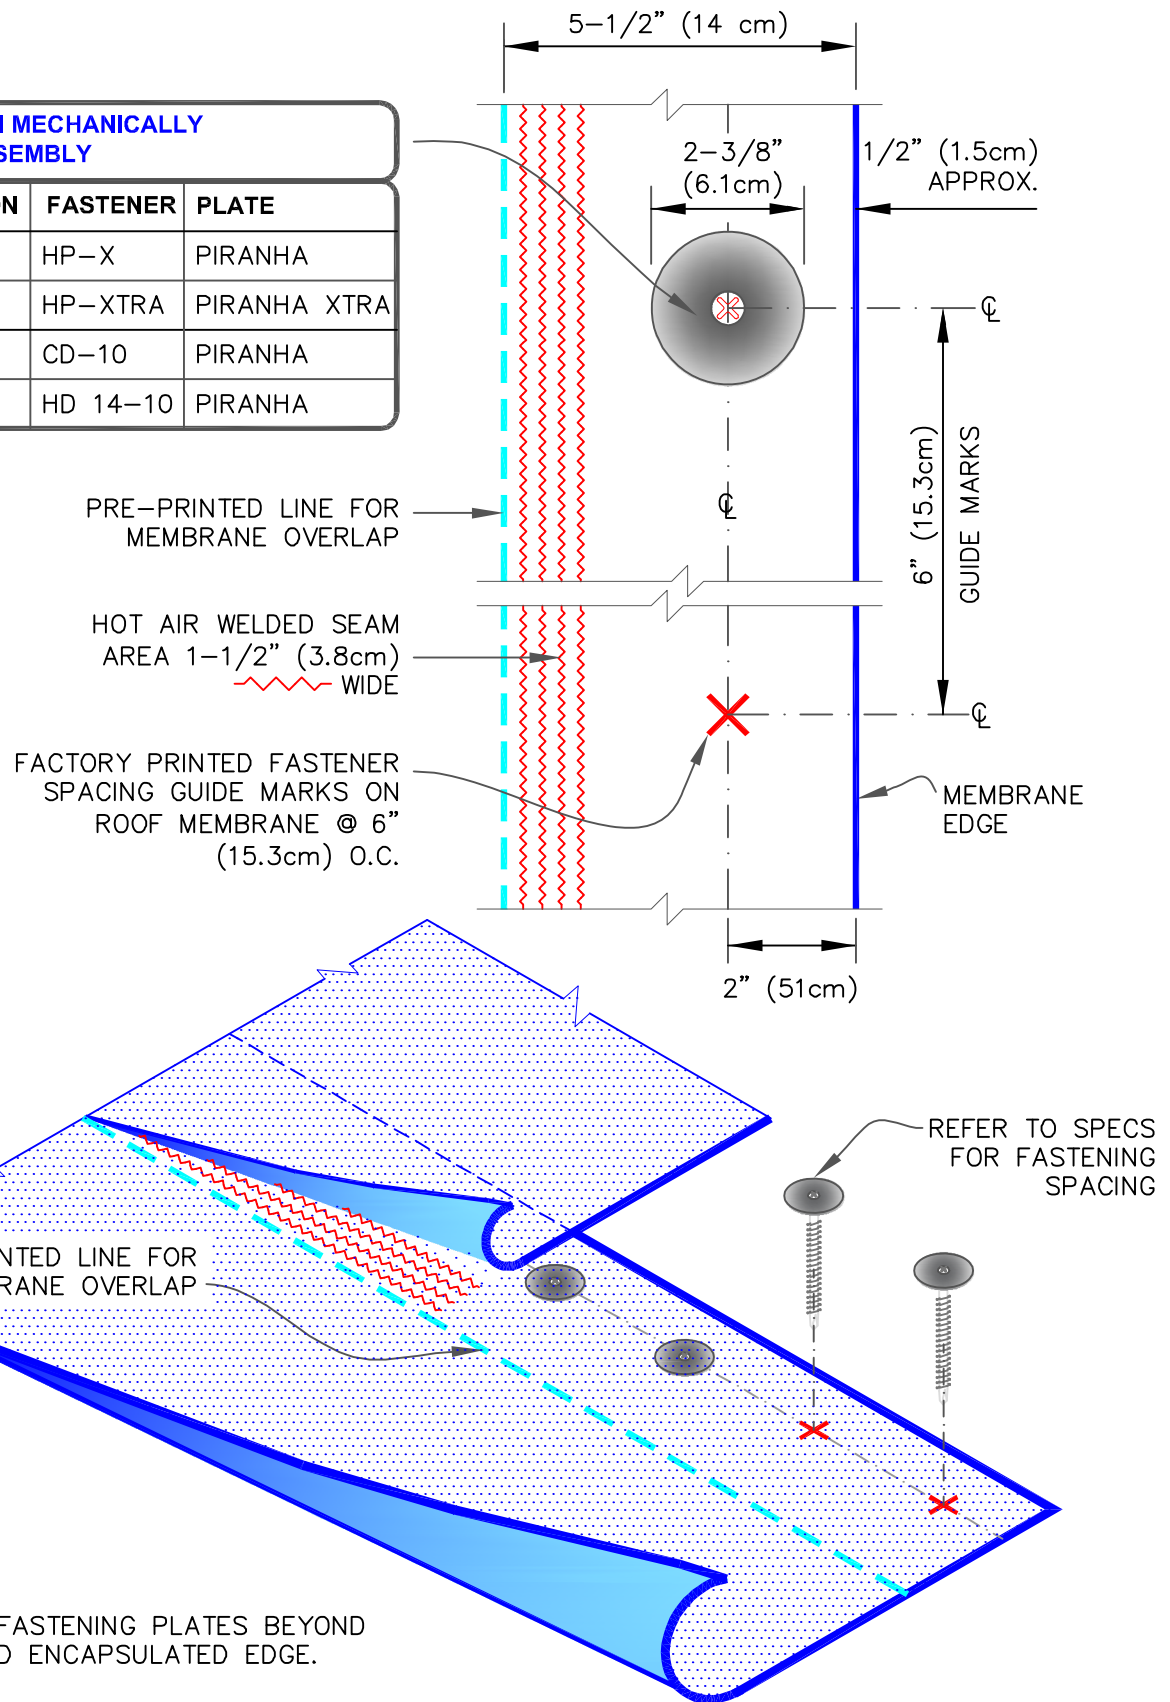


**FASTENER TYPES ON MECHANICALLY  
FASTENED ROOF ASSEMBLY**

DECK TYPE	OPTION	FASTENER	PLATE
STEEL OR WOOD	A	HP-X	PIRANHA
	B	HP-XTRA	PIRANHA XTRA
STRUCTURAL CONCRETE	A	CD-10	PIRANHA
	B	HD 14-10	PIRANHA


**NOTES:**

1. POSITION SEAM FASTENING PLATES BEYOND NON-REINFORCED ENCAPSULATED EDGE.
2. SEE DETAIL [MF-2A](#) FOR ADDITIONAL INFORMATION.


**FASTENER AND PLATE PLACEMENT**

MAXIMUM WARRANTY: 30 YEARS



DETAIL NO.

**MF-2B**