

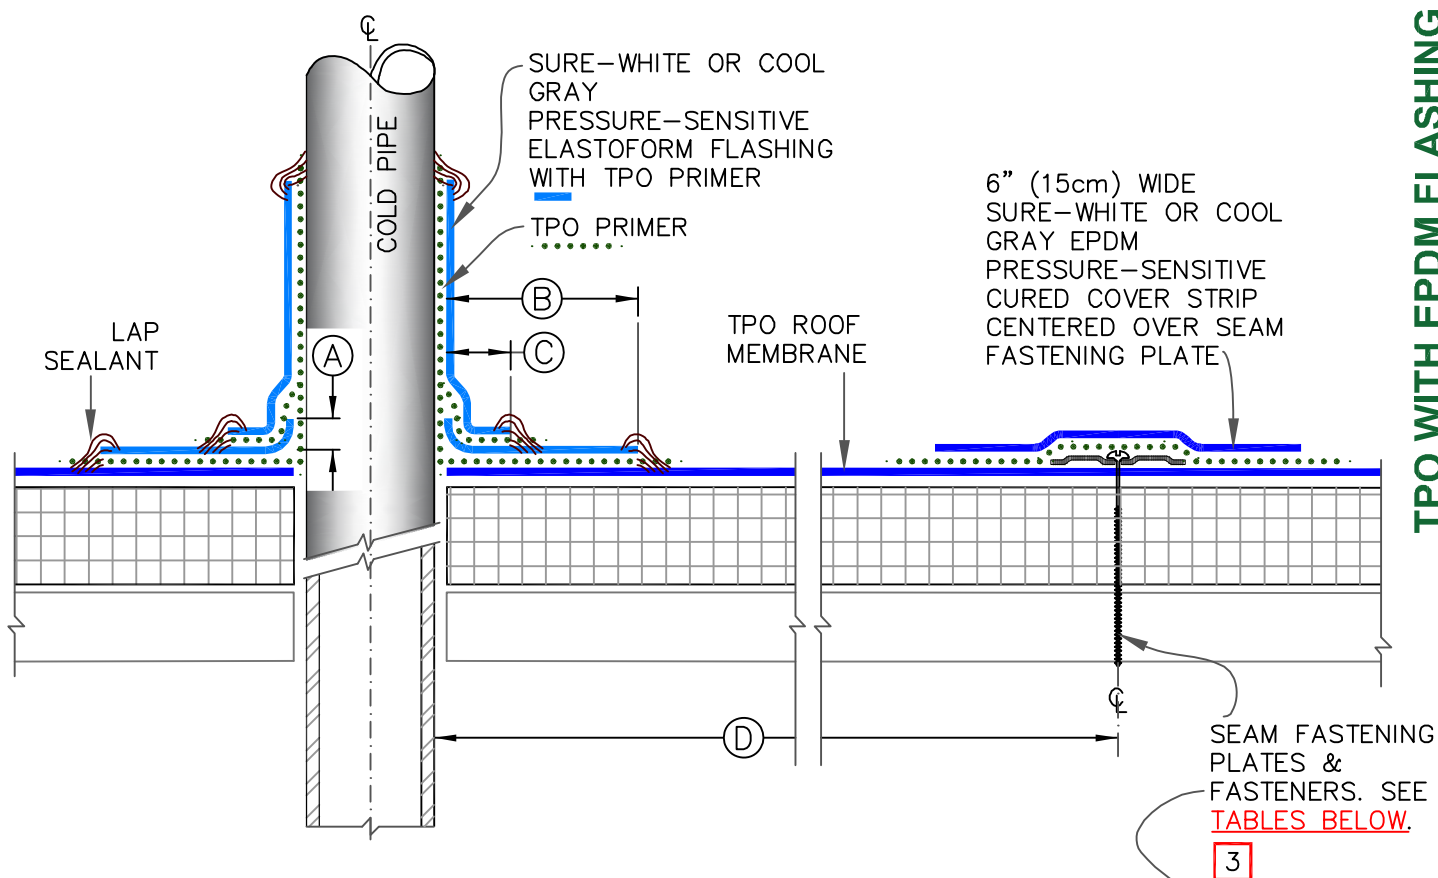
WARRANTY
REQUIREMENTS

20 YEAR WARRANTY

SEE DETAIL BELOW

25 OR 30 YEAR WARRANTY

USE ONLY TPO PREFABRICATED ACCESSORIES



TPO WITH EPDM FLASHING

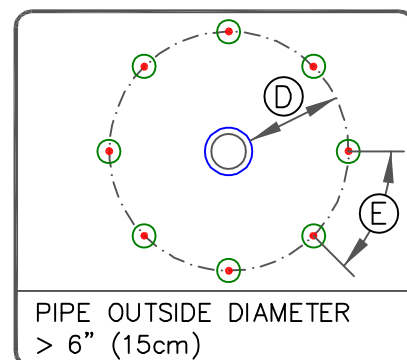
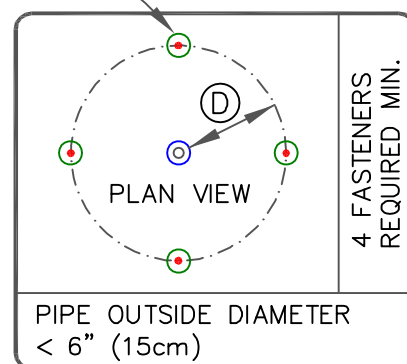
NOTES:

1. REMOVE ALL LEAD AND OTHER FLASHING BEFORE INSTALLING PRESSURE-SENSITIVE ELASTOFORM FLASHING.
2. TEMPERATURE OF THE PIPE PENETRATION MUST NOT EXCEED 180°F (82°C).
3. FASTENERS/PLATES ARE NOT REQUIRED ON ADHERED SYSTEMS UNLESS PIPE DIAMETER EXCEEDS 18" (50cm).
4. IN COLDER TEMPERATURES, A HEAT GUN MUST BE USED WHEN FORMING PRESSURE-SENSITIVE ELASTOFORM FLASHING.

DIMENSIONS		cm	
(A)	1/2"	1.5	
(B)	3"	7.5	
(C)	1"	2.5	
(D)	6"	15	T.O.
	12"	30	
(E)	12"	30	MAX.

FASTENER & PRESSURE PLATE TYPES FOR
DIFFERENT ROOF DECKS

DECK TYPE	OPTION	FASTENER	PLATE
STEEL OR WOOD	A	HP-X	PIRANHA
	B	HP-XTRA	PIRANHA XTRA
STRUCTURAL CONCRETE	A	CD-10	PIRANHA
	B	HD 14-10	PIRANHA

FIELD FABRICATED PIPE SEAL WITH
EPDM FLASHING

SEE WARRANTY REQUIREMENTS.



DETAIL NO.

U-8BT

THERMOPLASTIC TPO