


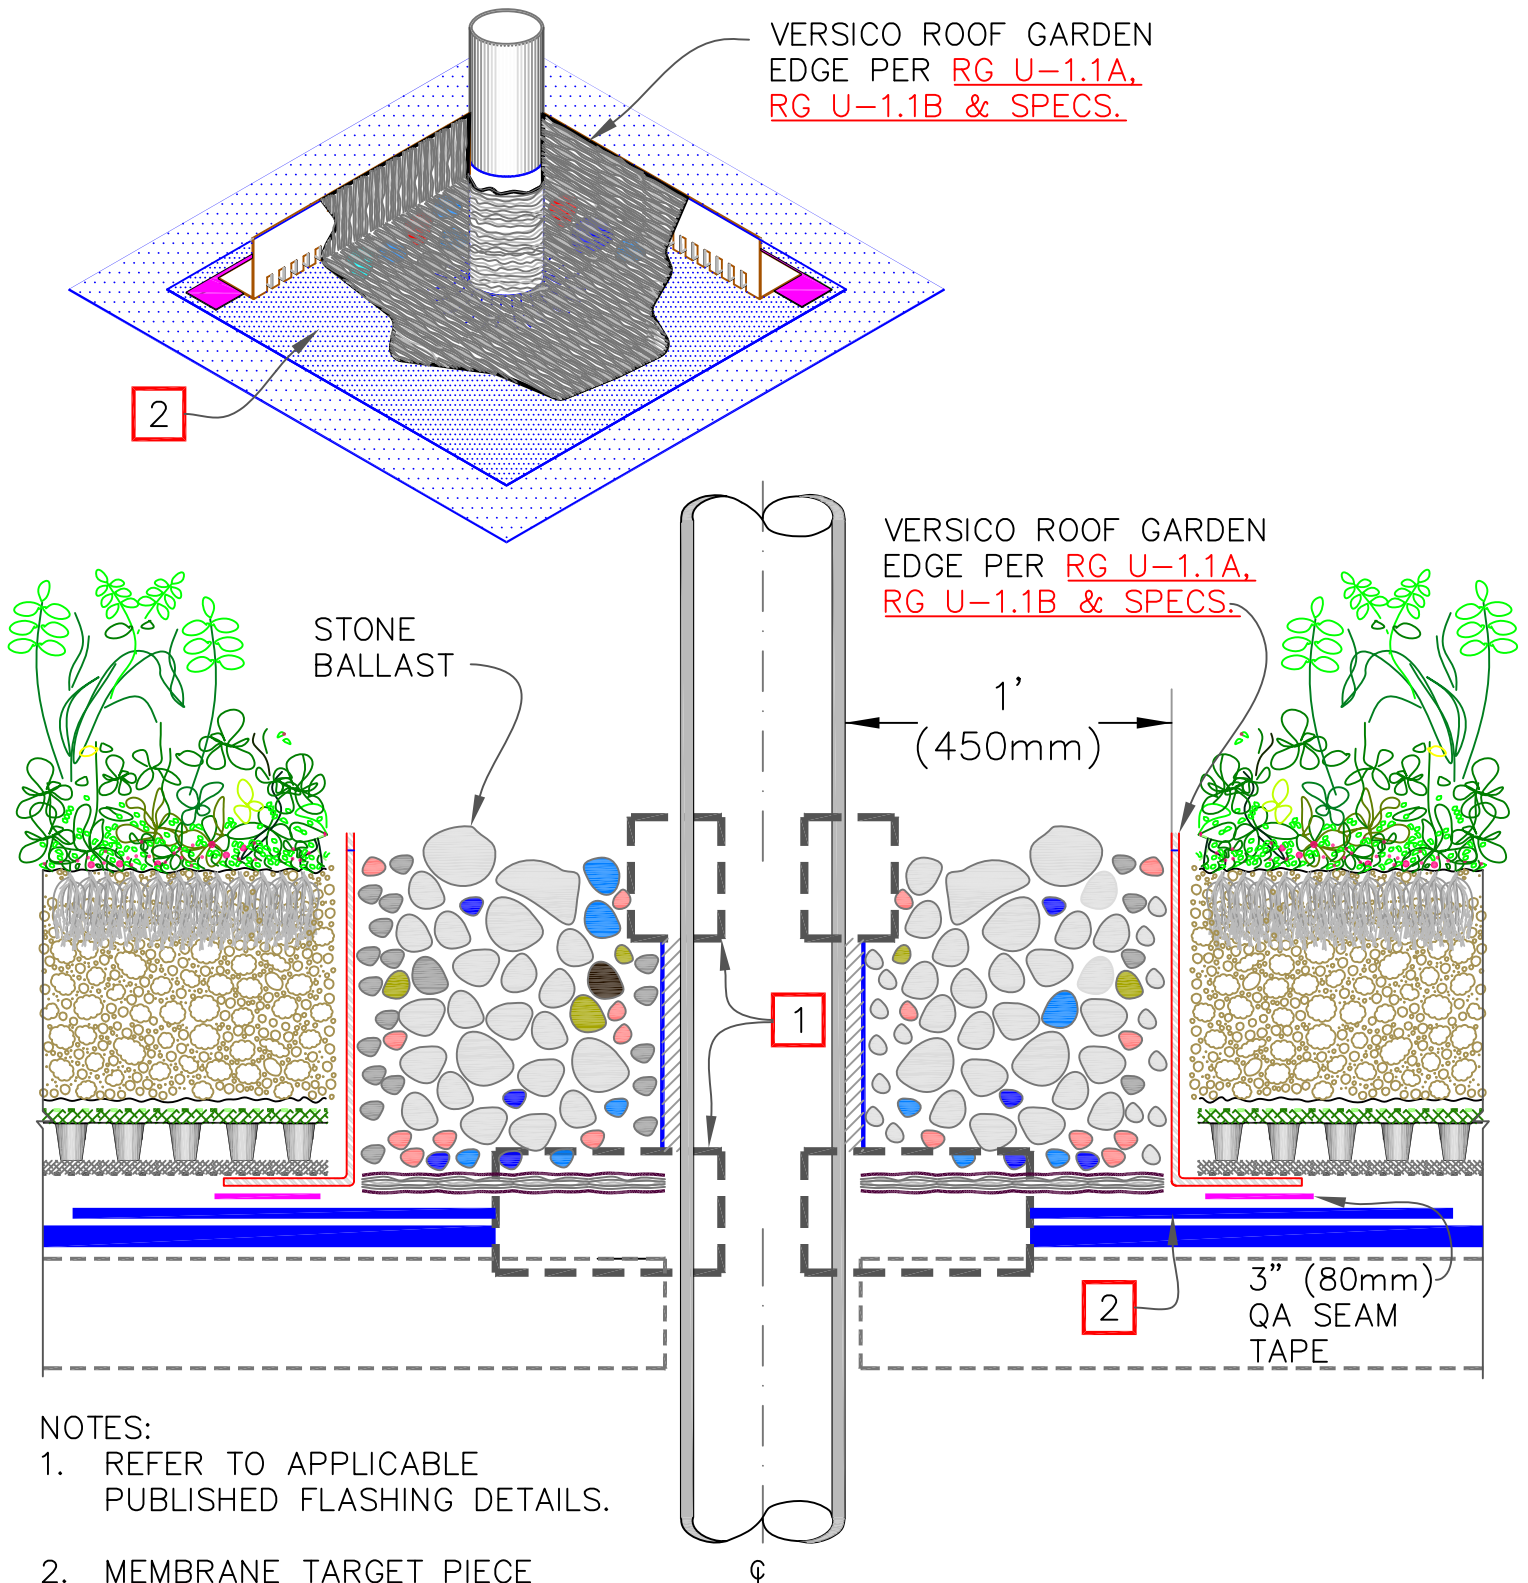

NOTES:

1. REFER TO APPLICABLE
PUBLISHED FLASHING DETAILS.
2. MEMBRANE TARGET PIECE
LOOSE-LAID

	VERSICO GROWTH MEDIA		CCM MEMBRANE
	MiraDRAIN G4 DRAINAGE COMPOSITE		POLYSTYRENE INSULATION
	ROOT BARRIER (40-MIL NON-REINFORCED POLYPROPYLENE)		SEE NOTE(S)
	300HV PROTECTION FABRIC		IRMA INSULATED ROOF MEMBRANE ASSEMBLY

ALL ASSEMBLIES

FIELD- FABRICATED PIPE
FLASHING (STONE BALLAST)

2021 ROOF
GARDEN
DETAILS

DETAIL NO.

RG1 8.1