


DIMENSIONS		cm	
(A)	6"	15	MAX.
(B)	1- 1/2"	4	MIN.
(C)	1/2"	1.5	MIN.
(D)	1"	2.5	MIN.
(E)	12"	30	APPROX.

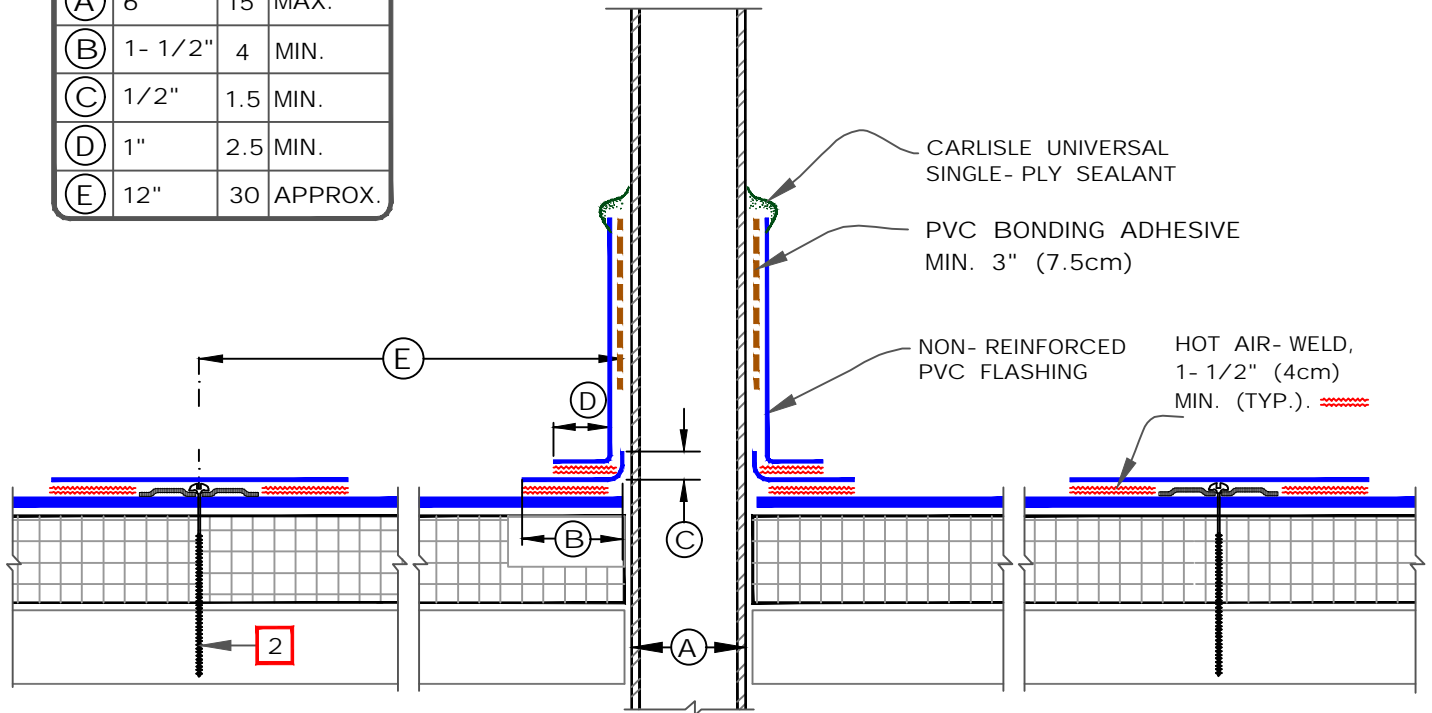


FASTENER TYPES ON MECHANICALLY FASTENED ROOF ASSEMBLY

DECK TYPE	OPTION	FASTENER	PLATE
STEEL OR WOOD	A	HP- X	PIRANHA
	B	HP- XTRA	PIRANHA XTRA
STRUCTURAL CONCRETE	A	CD- 10	PIRANHA
	B	HD 14- 10	PIRANHA

NOTES:

1. REMOVE ALL EXISTING LEAD AND FLASHING MATERIAL BEFORE INSTALLING PRE- FABRICATED SQUARE TUBE WRAP.
2. CARLISLE FASTENERS & SEAM FASTENING PLATES FOR MECHANICALLY FASTENED SYSTEM (NOT REQUIRED ON ADHERED SYSTEM). SEE TABLE ABOVE.

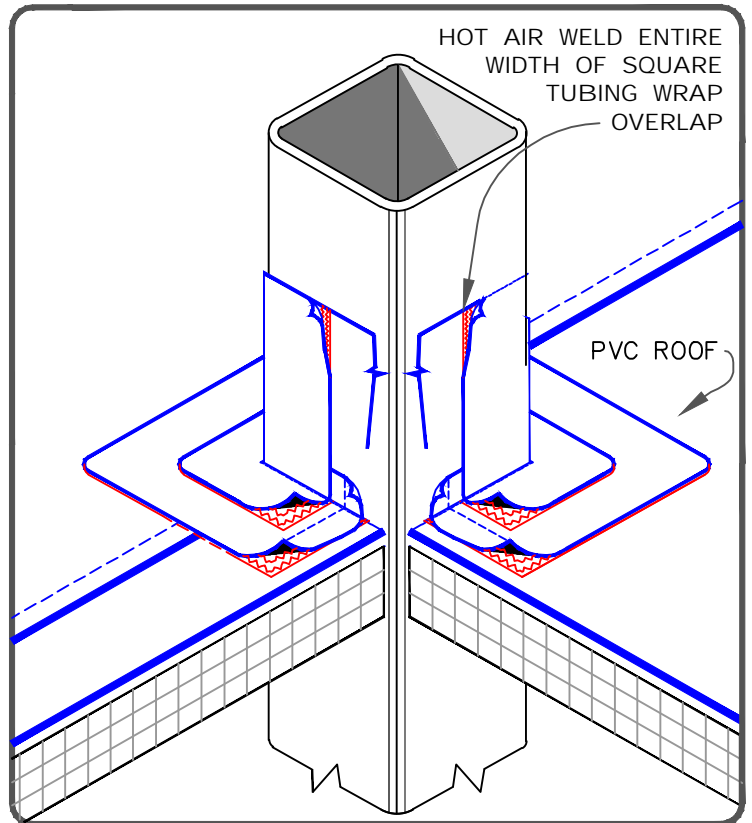

	FIELD-FABRICATED SQUARE TUBE FLASHING		DETAIL NO.
	MAXIMUM WARRANTY: 20 YEARS		U- 8D U (Universal Detail)