


VERSICO ROOF GARDEN
EDGE PER RG U-1.1A,
RG U-1.1B & SPECS.

ROOF
MEMBRANE

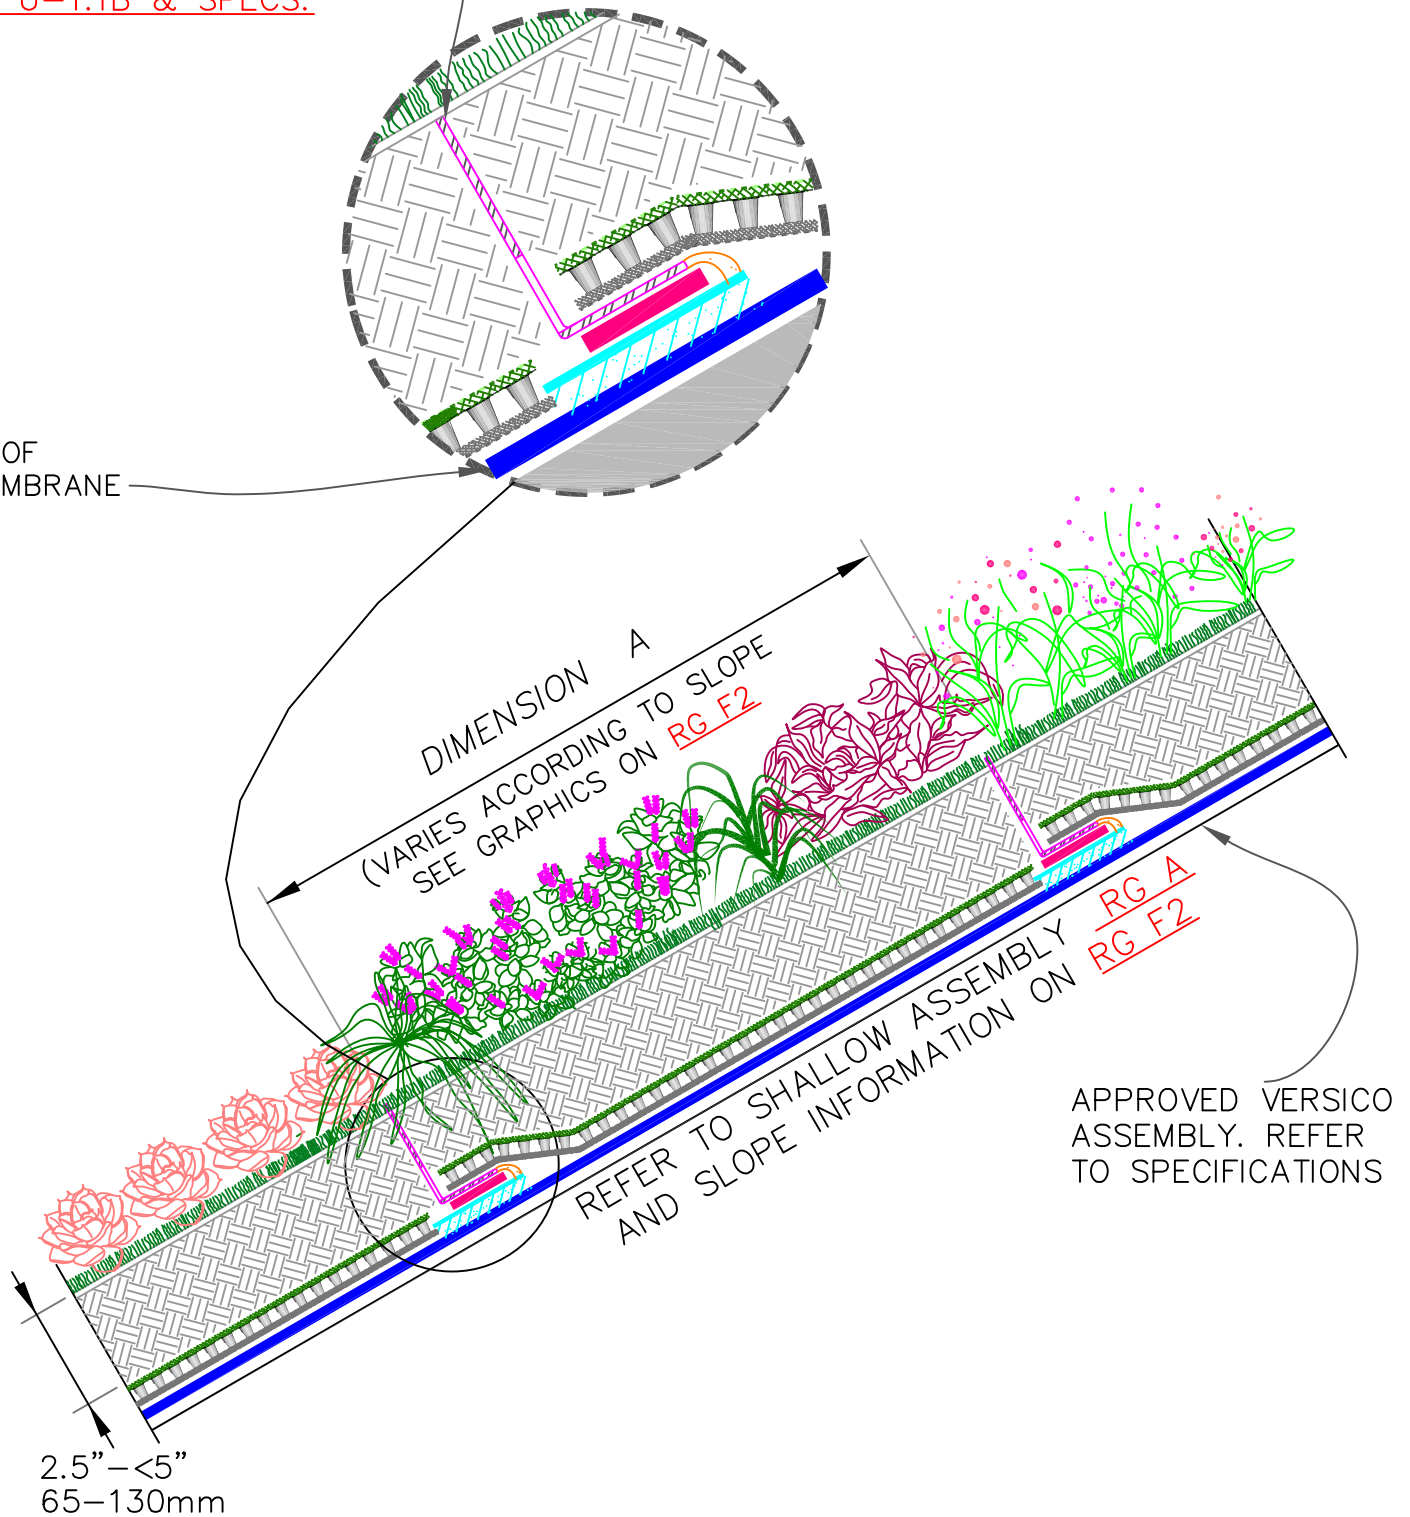

STEEP SLOPED SHALLOW

ROOF GARDEN ASSEMBLY

2021 ROOF
GARDEN
DETAILS

DETAIL NO.

RG1 F1



• VERSICO GROWTH MEDIA



• MiraDRAIN G4 DRAINAGE COMPOSITE



• ROOT BARRIER (40-MIL NON-
REINFORCED POLYPROPYLENE)



• 300HV PROTECTION FABRIC

• CCM MEMBRANE



• POLYSTYRENE
INSULATION



• SEE NOTE(S)



• IRMA — INSULATED ROOF
MEMBRANE ASSEMBLY