


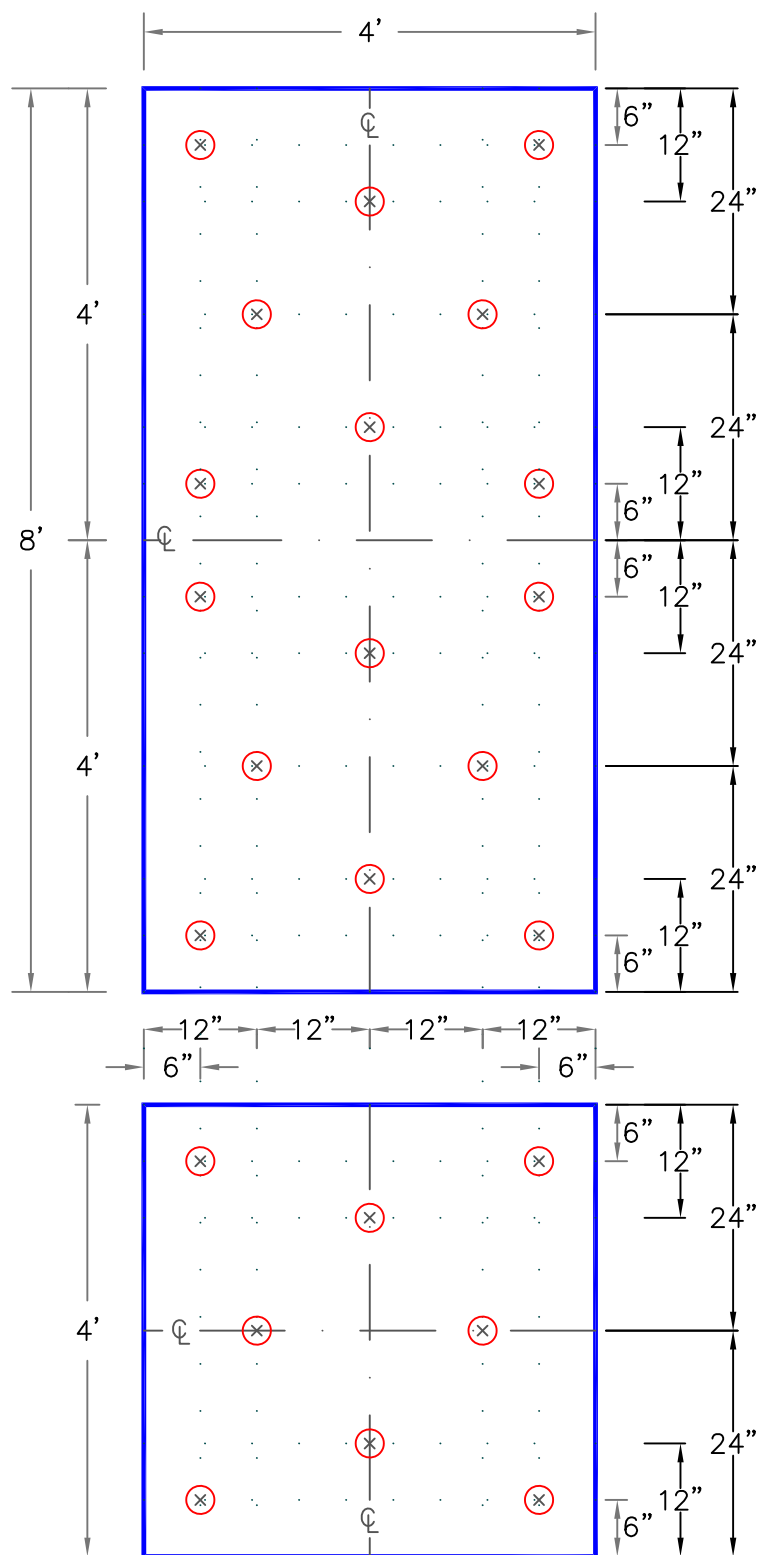

NOTES:


1. WHEN ENHANCED INSULATION FASTENING IS REQUIRED AS PRESCRIBED IN FACTORY MUTUAL LOSS PREVENTION DATA SHEET 1-29, ANSI/SPRI WD-1, OR MIAMI-DADE COUNTY, REFER TO [VERSICO'S DESIGN REFERENCE DR-05-18.](#)
2. FOR CRITERIA ON INSULATION FASTENERS AND PLATES, REFER TO VERSICO SPECIFICATIONS.
3. IF A WIND SPEED WARRANTY GREATER THAN 55 MPH (25 METERS PER SECOND) OR A WARRANTY TERM GREATER THAN 20-YEARS IS SPECIFIED, ADDITIONAL FASTENING MAY BE REQUIRED, REFER TO VERSICO SPECIFICATIONS.

FEET TO CENTIMETERS	
4'	8'
122	244

INCHES TO CENTIMETERS															
inch	1/4"	1/2"	3/4"	1"	1.5"	2"	2.5"	3"	4"	5"	6"	7"	8"	9"	10"
cm	1	1.5	2	2.5	4	5	6.5	7.5	10	13	15	18	20	23	25



VERSICO INSULATION /
COVERBOARD
ATTACHMENT

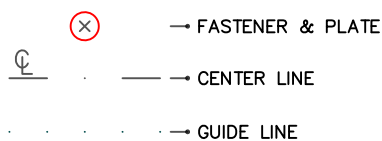

ADHERED
SYSTEM

A-27.1