



NEW CONSTRUCTION OR RE-ROOF/TEAR OFF
PROJECTS WITH SECURSHIELD HD, SECUROCK,
DENS-DECK, RECOVERY BOARD OR ANY
VERSICO APPROVED INSULATION MIN 1-1/2"
(38mm) THICK

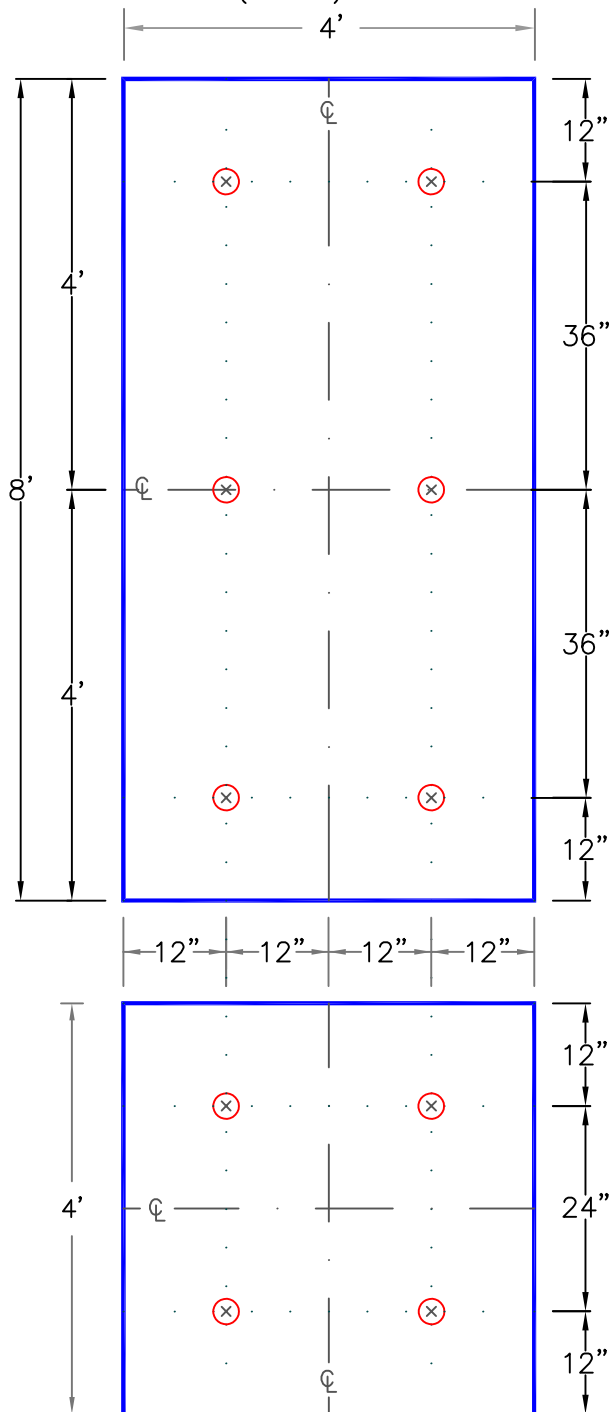

RE-ROOF/NO TEAR OFF PROJECTS WITH
POLYISOCYANURATE LESS THAN 1-1/2"
(38mm) THICK

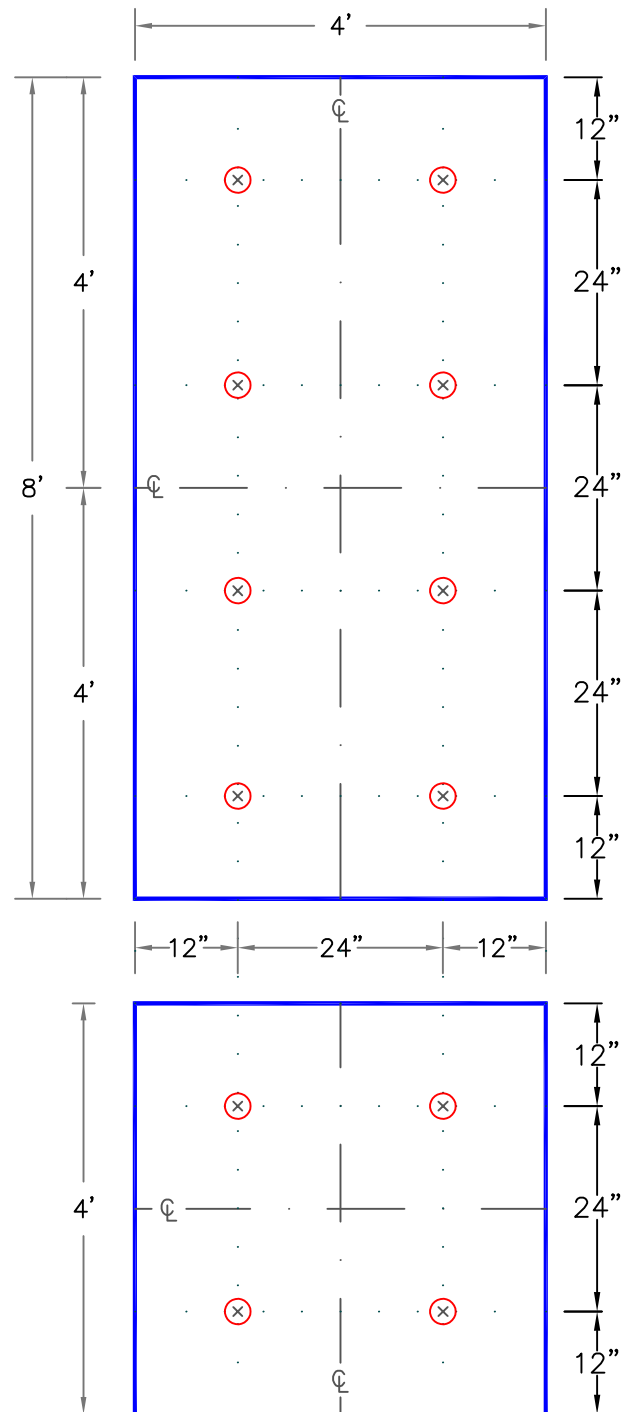

NOTES:

- FOR CRITERIA ON INSULATION FASTENERS AND PLATES, REFER TO VERSICO SPECIFICATIONS.
- 25 AND 30-YEAR WARRANTY PROJECTS REQUIRE COMPLETE TEAR OFF.

FEET TO CENTIMETERS


4'	8'
122	244

INCHES TO CENTIMETERS

inch	1/4"	1/2"	3/4"	1"	1.5"	2"	2.5"	3"	4"	5"	6"	7"	8"	9"	10"	11"	12"
cm	1	1.5	2	2.5	4	5	6.5	7.5	10	13	15	18	20	23	25	28	30



INSULATION/COVER BOARD
ATTACHMENT FOR
PROJECTS EXCEEDING
15-YEAR WARRANTIES

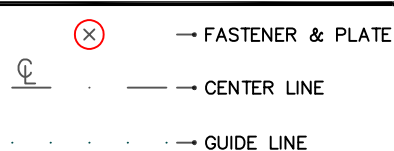

MECHANICALLY
ATTACHED SYSTEM

MA-27.2