


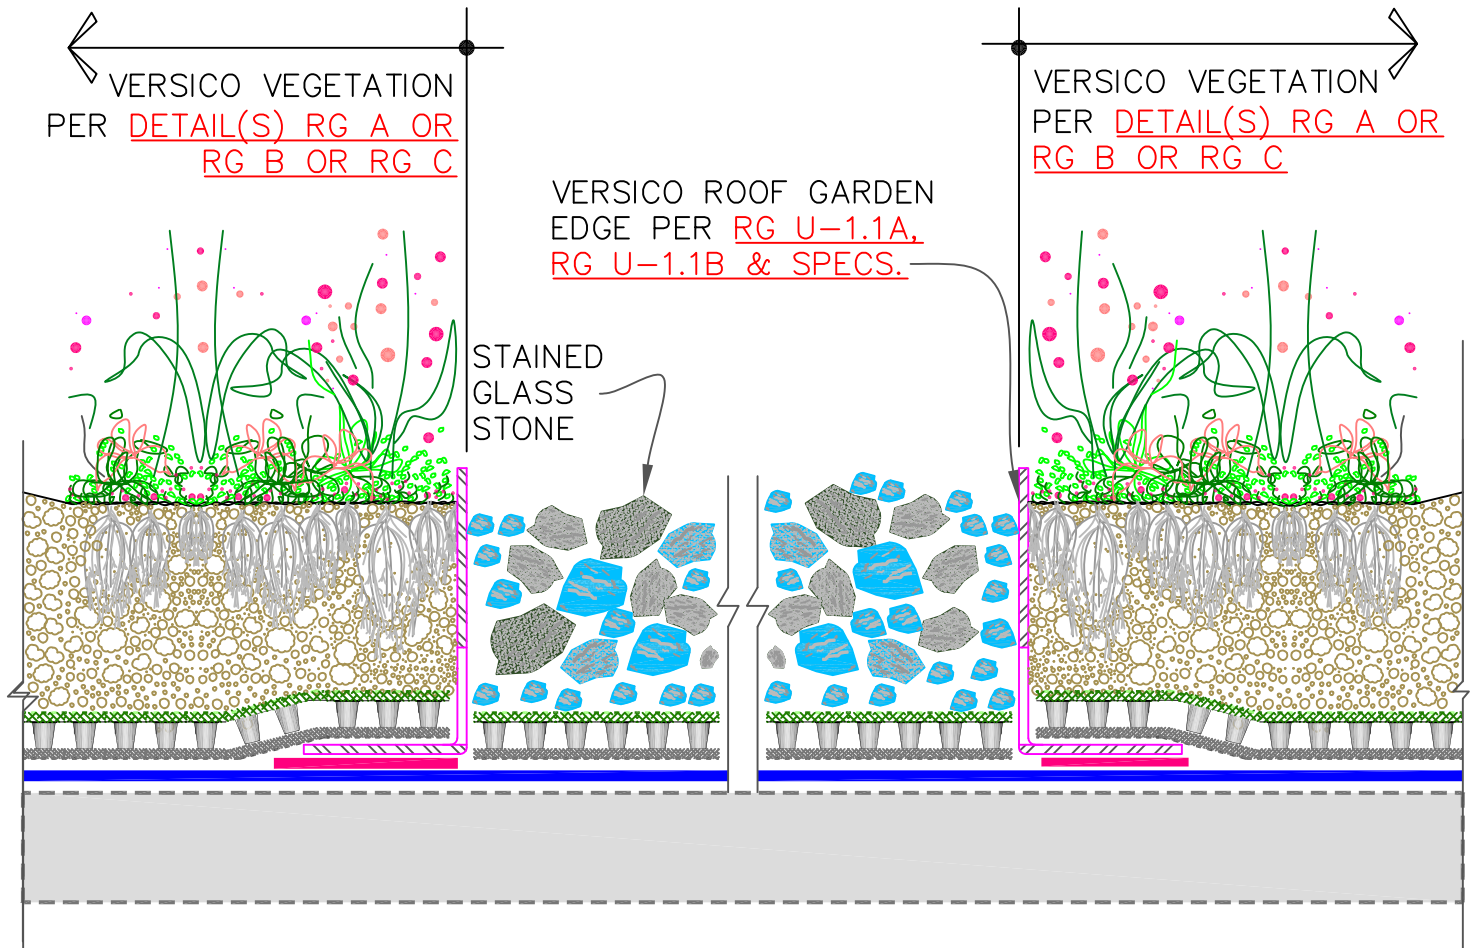

	VERSICO GROWTH MEDIA		CCM MEMBRANE
	MIRADRAIN G4 DRAINAGE COMPOSITE		POLYSTYRENE INSULATION
	ROOT BARRIER (40-MIL NON-REINFORCED POLYPROPYLENE)		SEE NOTE(S)
	300HV PROTECTION FABRIC		IRMA INSULATED ROOF MEMBRANE ASSEMBLY

ALL ASSEMBLIES

HORIZONTAL TRANSITION
(STAINED GLASS STONE)

2021 ROOF
GARDEN
DETAILS

DETAIL NO.

RG 12.4