


A 1-1/2" (38mm) RING SHANK NAILS @
6" (15cm) O.C. MAXIMUM



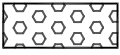

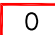
B HP FASTENERS @ 12" (30cm) O.C. OR
RING-SHANK NAILS @ 4" (10cm) O.C.
& STAGGERED 3/4" (2cm) O.C.

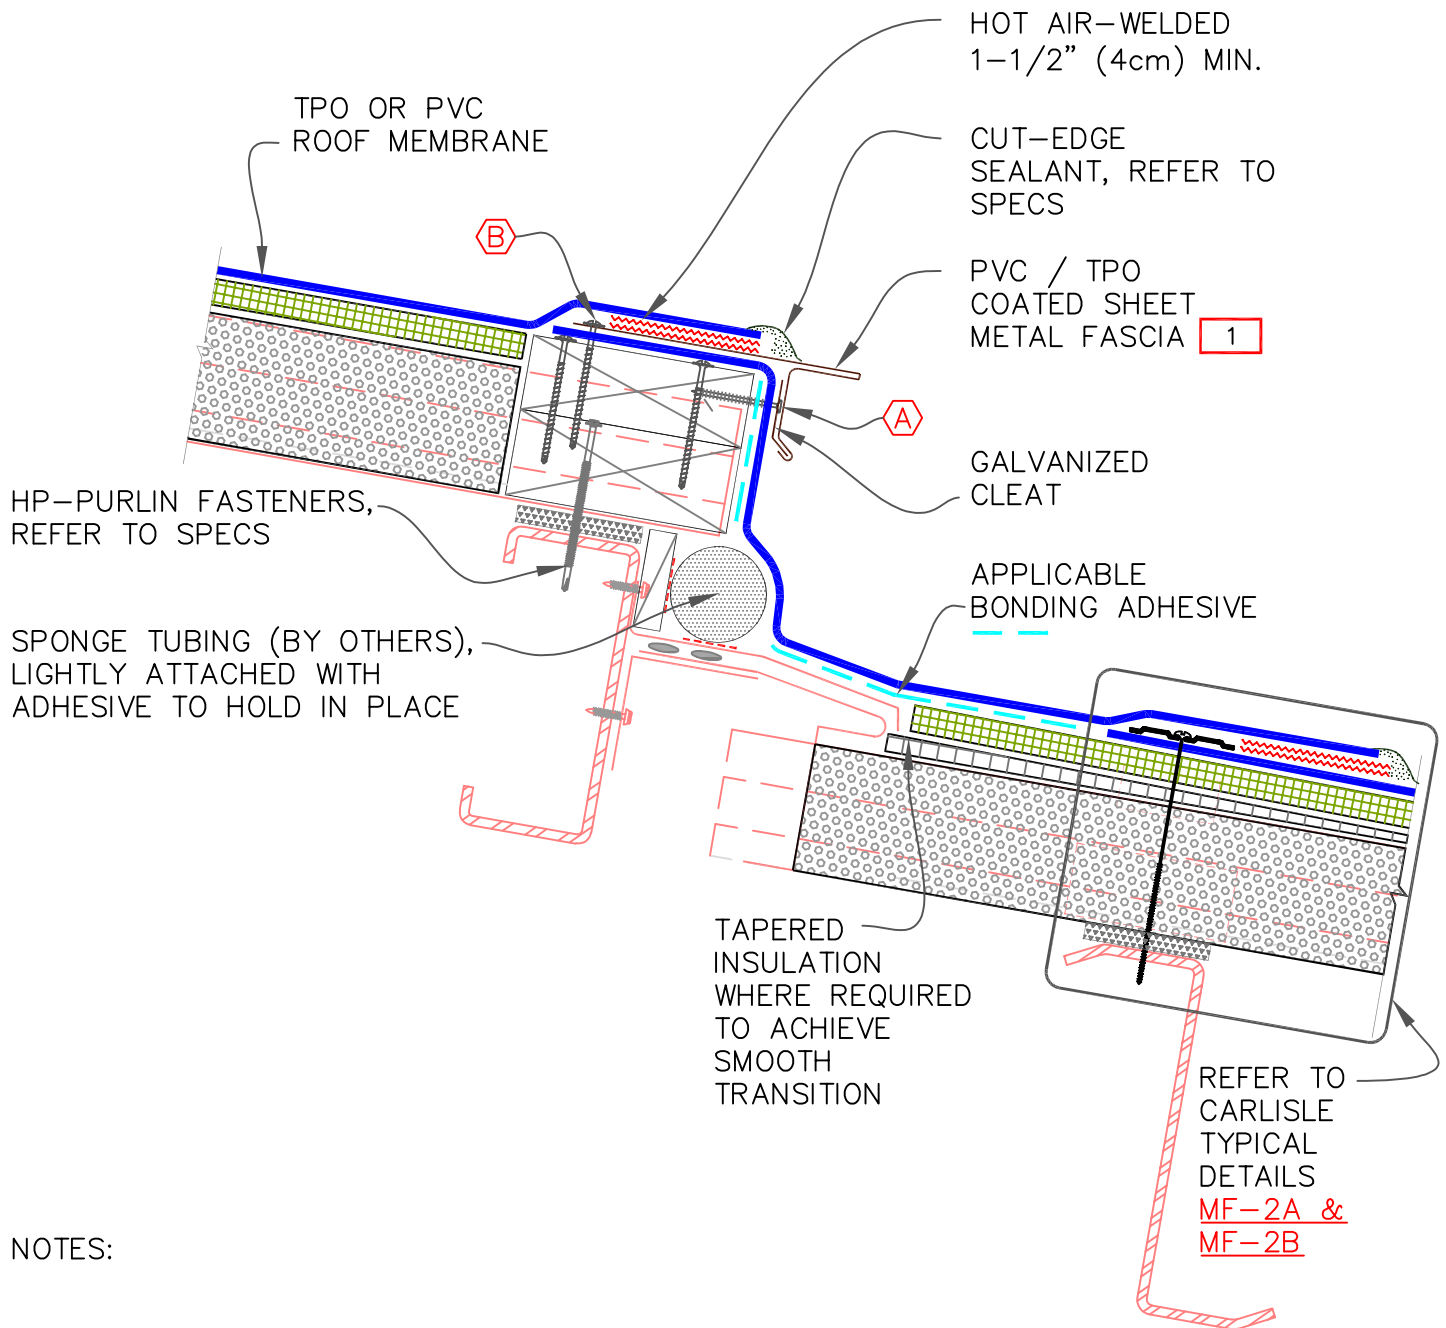


NOTES:

1. EXTEND OUT SHEET METAL MIN. 2" (5cm)
2. REFER TO MR Z1.1 & MR Z1.2 AT THE END OF THIS SECTION.

EXPANSION JOINT AT STEP DOWN CONDITION

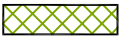	• HIGH DENSITY RECOVER BOARD		• ROOF MEMBRANE
	• IN-FILL INSULATION		• WOOD NAILER (BY OTHERS)
			• SEE DRAWING NOTE(S)

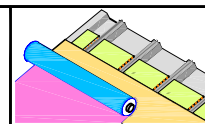

SHEET NO.

MRI T3.1