

FASTENER TYPES ON MECHANICALLY ATTACHED ROOF ASSEMBLY

DECK TYPE	OPTION	FASTENER	PLATE
STEEL OR WOOD	A	HPVX	HPVX
	B	HPV-XL	HPV-XL
STRUCTURAL CONCRETE	A	CD-10	HPVX
	B	MP 14-10	HPVX

WHEN USING 80-MIL (2.03mm) THICK MEMBRANE

APPLY A 4-1/2" (11.43cm) DIAMETER "T-JOINT" COVER AT FIELD SPLICE INTERSECTIONS, CENTRALLY ALIGNED.

MEMBRANE

1

MEMBRANE


2

MEMBRANE

3

PVC
T-JOINT COVER
CENTERED OVER
JOINT

FASTENER TYPES ON MECHANICALLY ATTACHED ROOF ASSEMBLY			
DECK TYPE	OPTION	FASTENER	PLATE
STEEL OR WOOD	A	HPVX	HPVX
	B	HPV-XL	HPV-XL
STRUCTURAL CONCRETE	A	CD-10	HPVX
	B	MP 14-10	HPVX

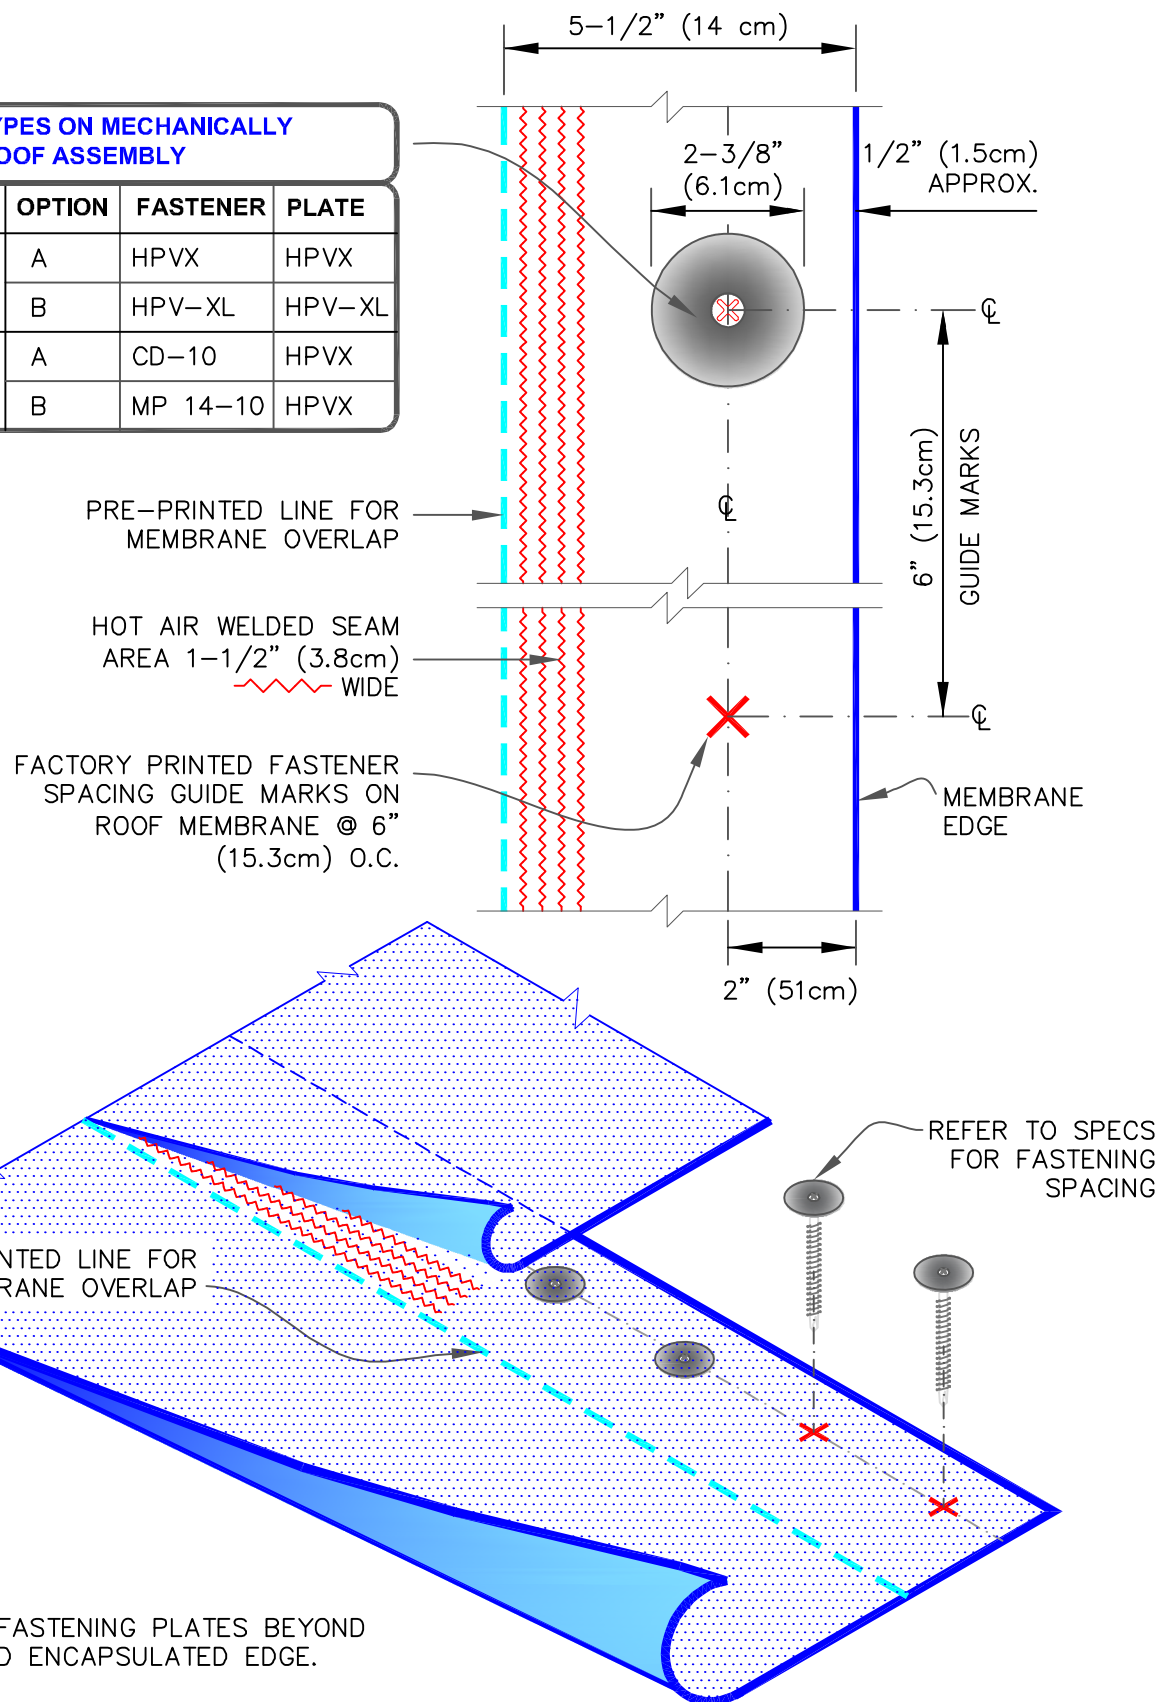

NOTES:

1. POSITION SEAM FASTENING PLATES BEYOND NON-REINFORCED ENCAPSULATED EDGE.
2. SEE DETAIL [TPMA-2.1](#) FOR ADDITIONAL INFORMATION.