


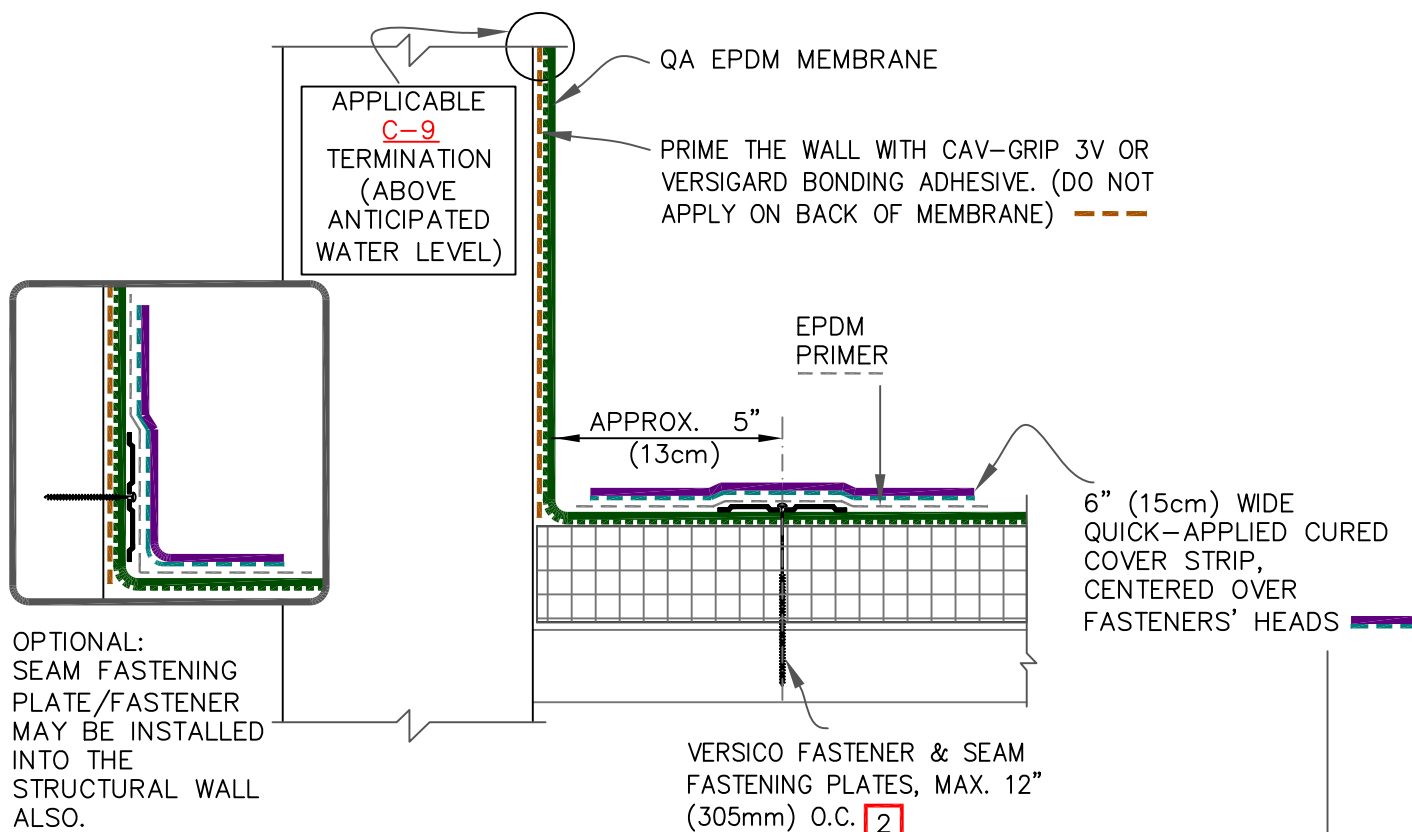

## NOTES:

1. T-JOINTS CAN BE ELIMINATED WHEN QUICK-APPLIED OVERLAYMENT STRIP IS USED.
2. FASTENERS AND PLATES REQUIRED AT 6" (7.52cm) O.C. FOR WARRANTY WIND SPEEDS EXCEEDING 90 MPH.

